


APPENDIX 2

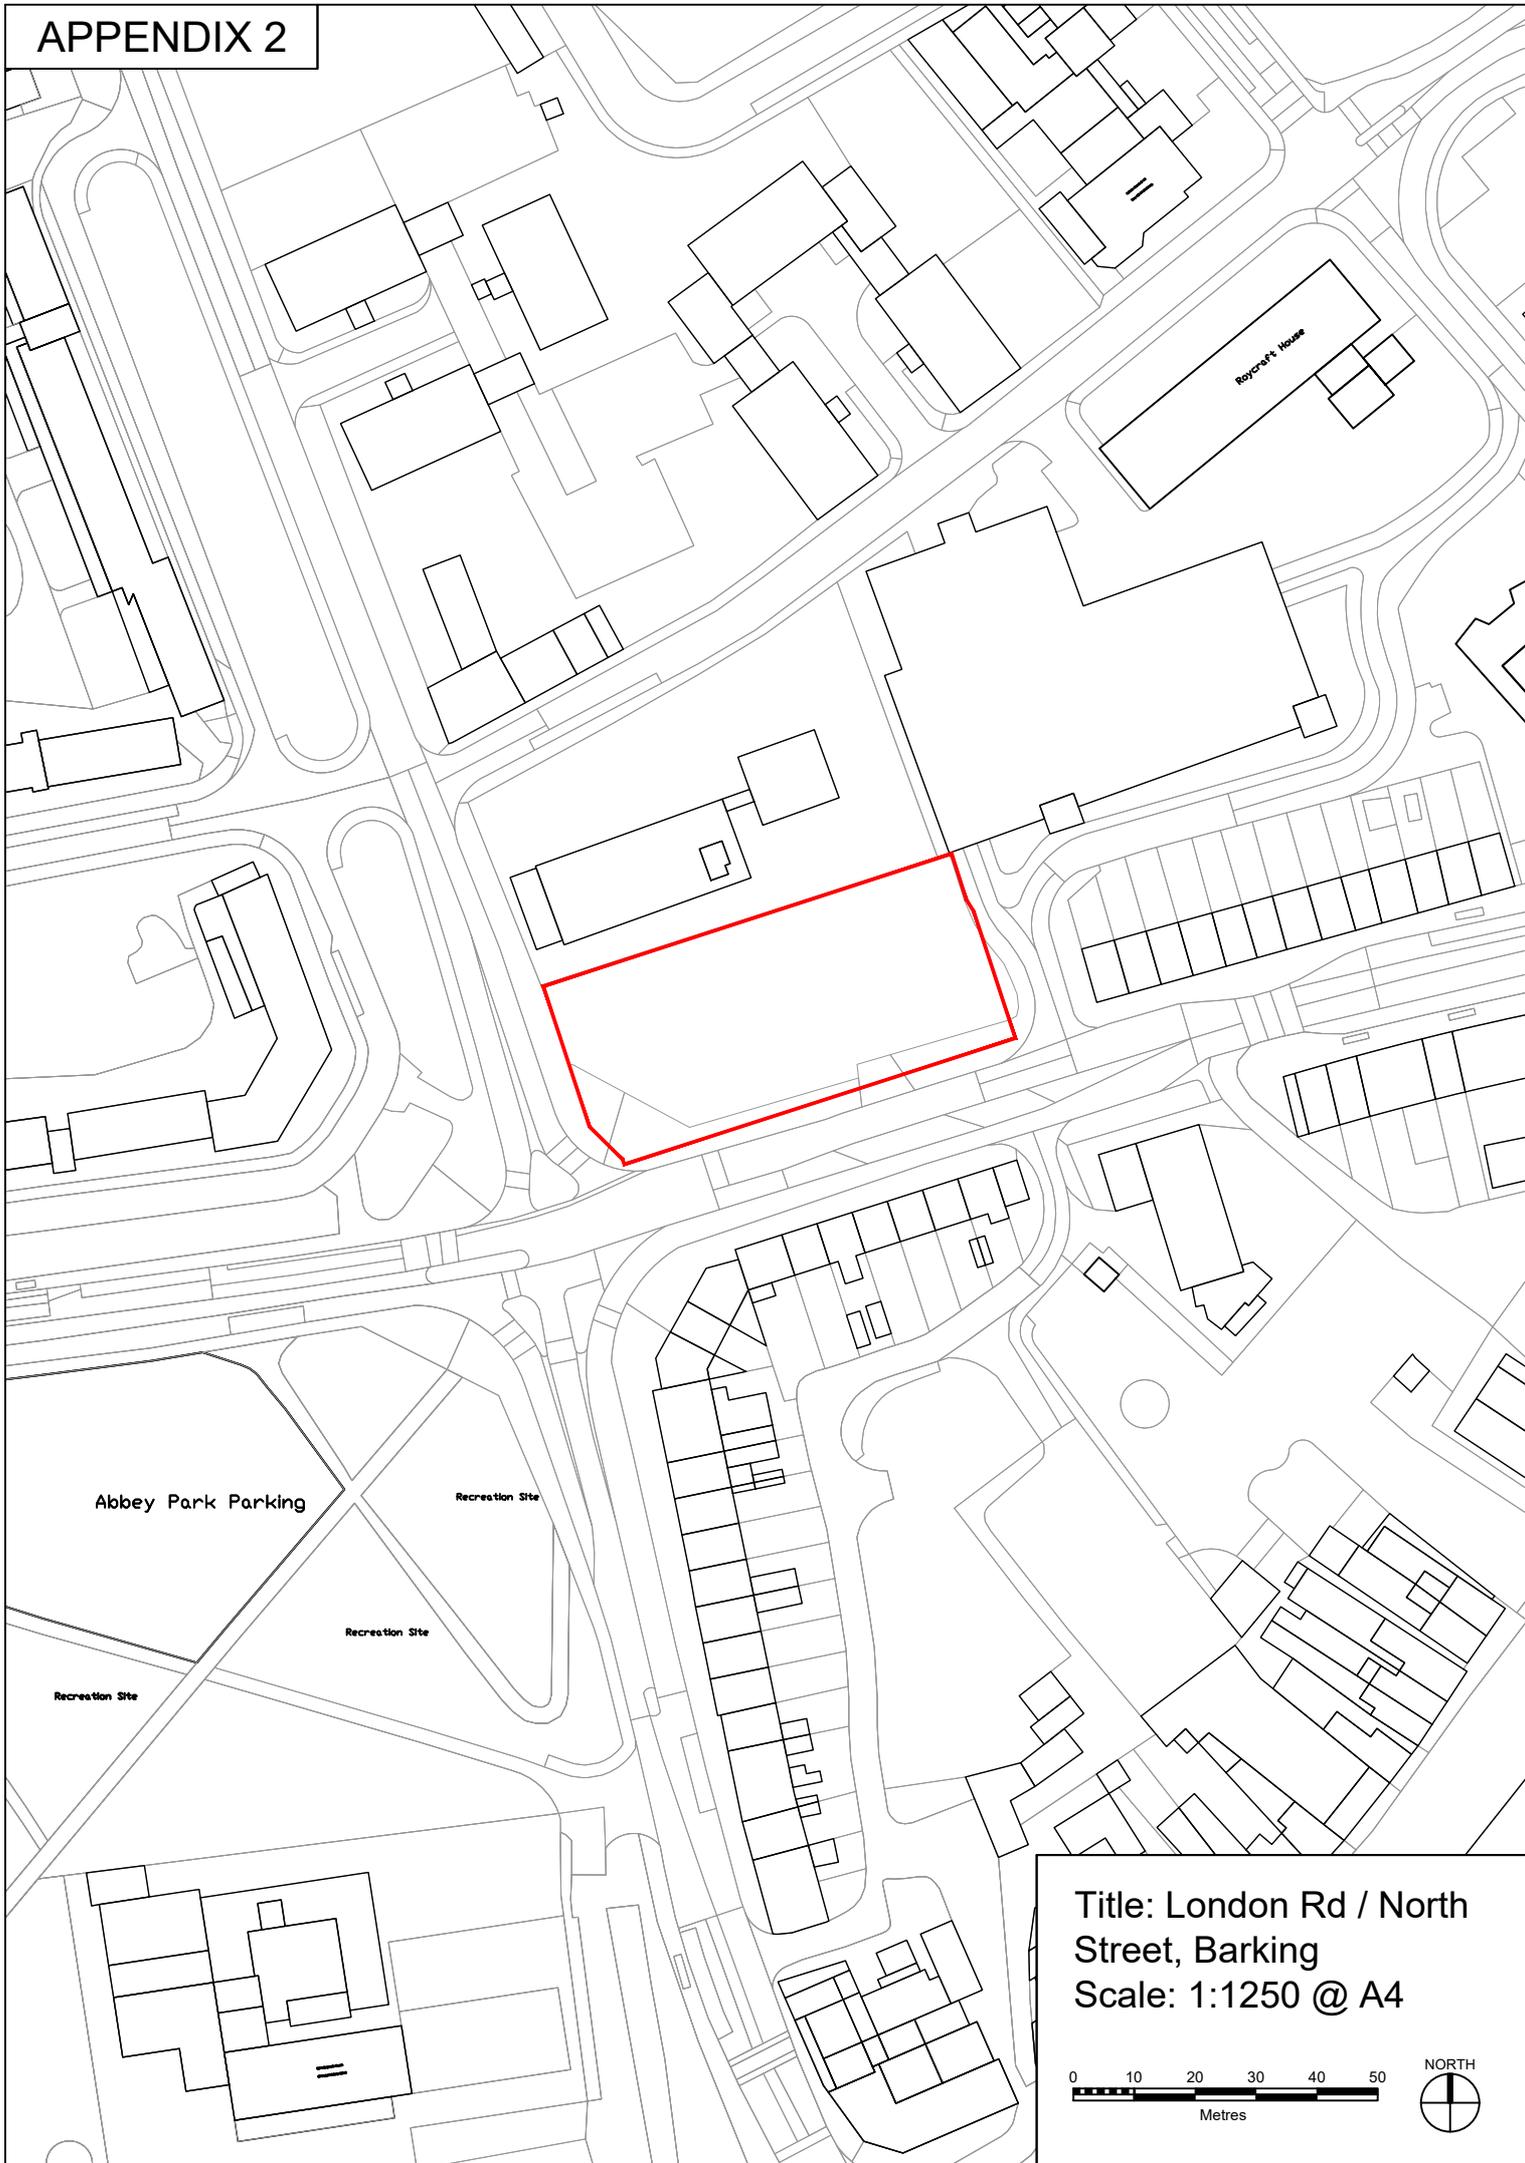

Title: London Rd / North Street, Barking  
Scale: 1:1250 @ A4

