



01 EXISTING: SITE LOCATION PLAN - 1:1250



02 EXISTING: LOCATION PLAN - 1:500



KEY	REV	DATE	DESCRIPTION
--- EXISTING SITE BOUNDARY	PL01	22/02/2018	Issued for Planning
	PL02	27/11/2020	Issued for Planning
	PL03	19/01/2021	Issued for Planning
* DENOTES WHEELCHAIR ADAPTABLE UNITS M4(3)(2)(a)			

CONSULTANTS	NAME
CLIENT:	-
CONTRACTOR:	-
STRUCTURAL ENGINEER:	-
MECHANICAL ENGINEER:	-
COST CONSULTANT:	-
PROJECT MANAGER:	-
ACOUSTIC CONSULTANT:	-
CLADDING CONSULTANT:	-
SPECIFICATIONS CONSULTANT:	-

NOTE
1. Do not scale from this drawing.
2. All dimensions to be checked on site by the contractor and such dimensions to be his responsibility.
3. Report all drawing errors, omissions and discrepancies to the architect.
4. This document may be issued in an uncontrolled CAD format to enable others to use it as background information to make alterations and/or additions. In that instance the file will be accompanied by a PDF version. It is for those making such alterations and additions to ensure that they make use of current background information. RNA Ltd accepts no liability for any such alterations or additions to the background information or arising out of changes to background information which occur prior to alterations of additions being made.

LOCATION
205 WARDOUR STREET, LONDON W1F 8ZJ EMAIL: INFO@RUFFNASSETTI.CO.UK WEB: WWW.RUFFNASSETTI.CO.UK

job title
34/42 East Street Barking IG11 8EP
drawing title / location SITE & LOCATION PLAN EXISTING
drawn by RNA
checked RNA
scale 1:1250 & 1:500@A1
status PLANNING
project 15026
zone -
type A
classification 00
drawing no 001
revision PL03

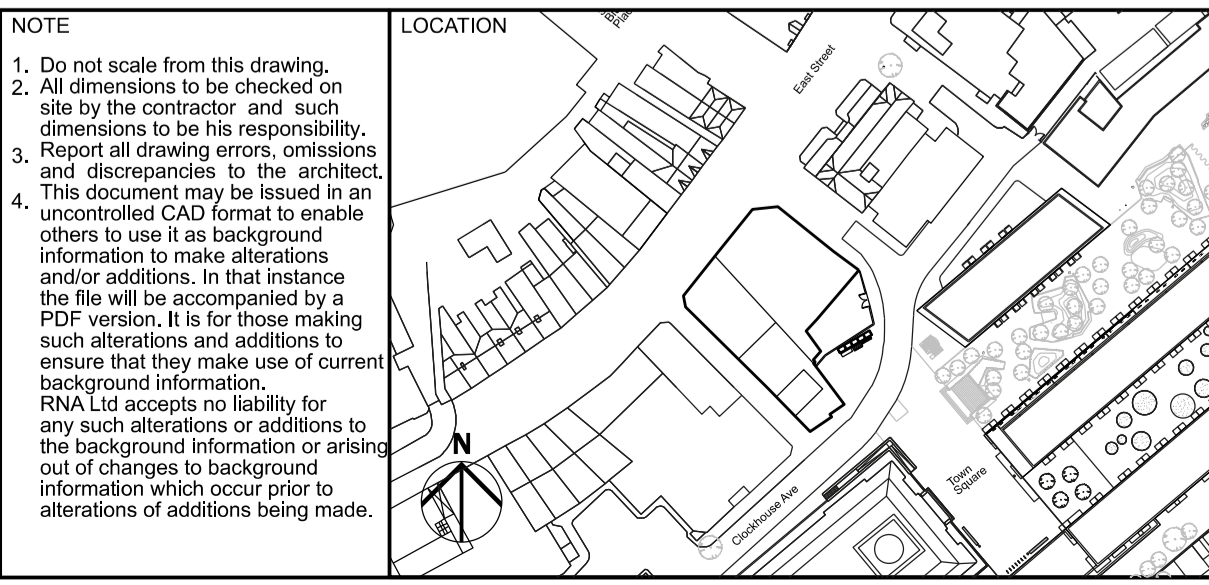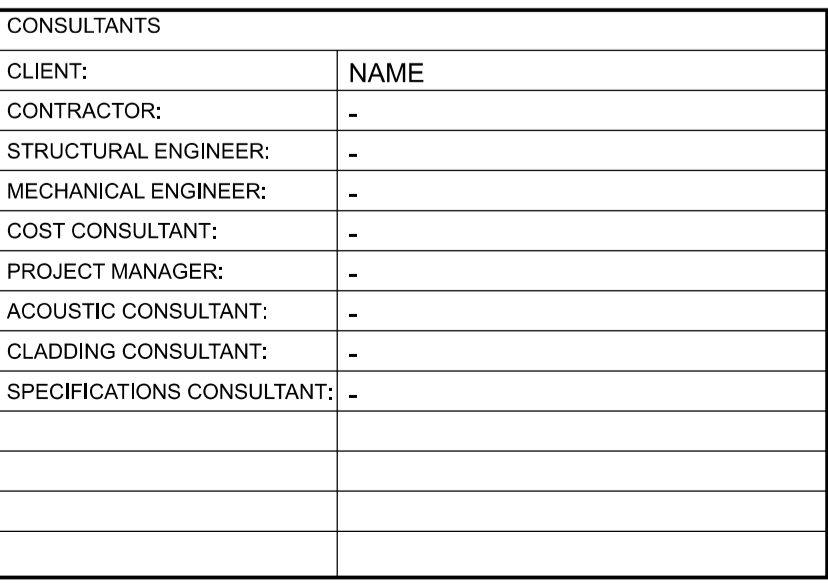

RUFF ARCHITECTS
 205 WARDOUR STREET, LONDON W1F 8ZJ
 EMAIL: INFO@RUFFNASSETTI.CO.UK WEB: WWW.RUFFNASSETTI.CO.UK