
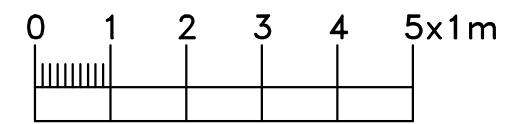


Appendix A2

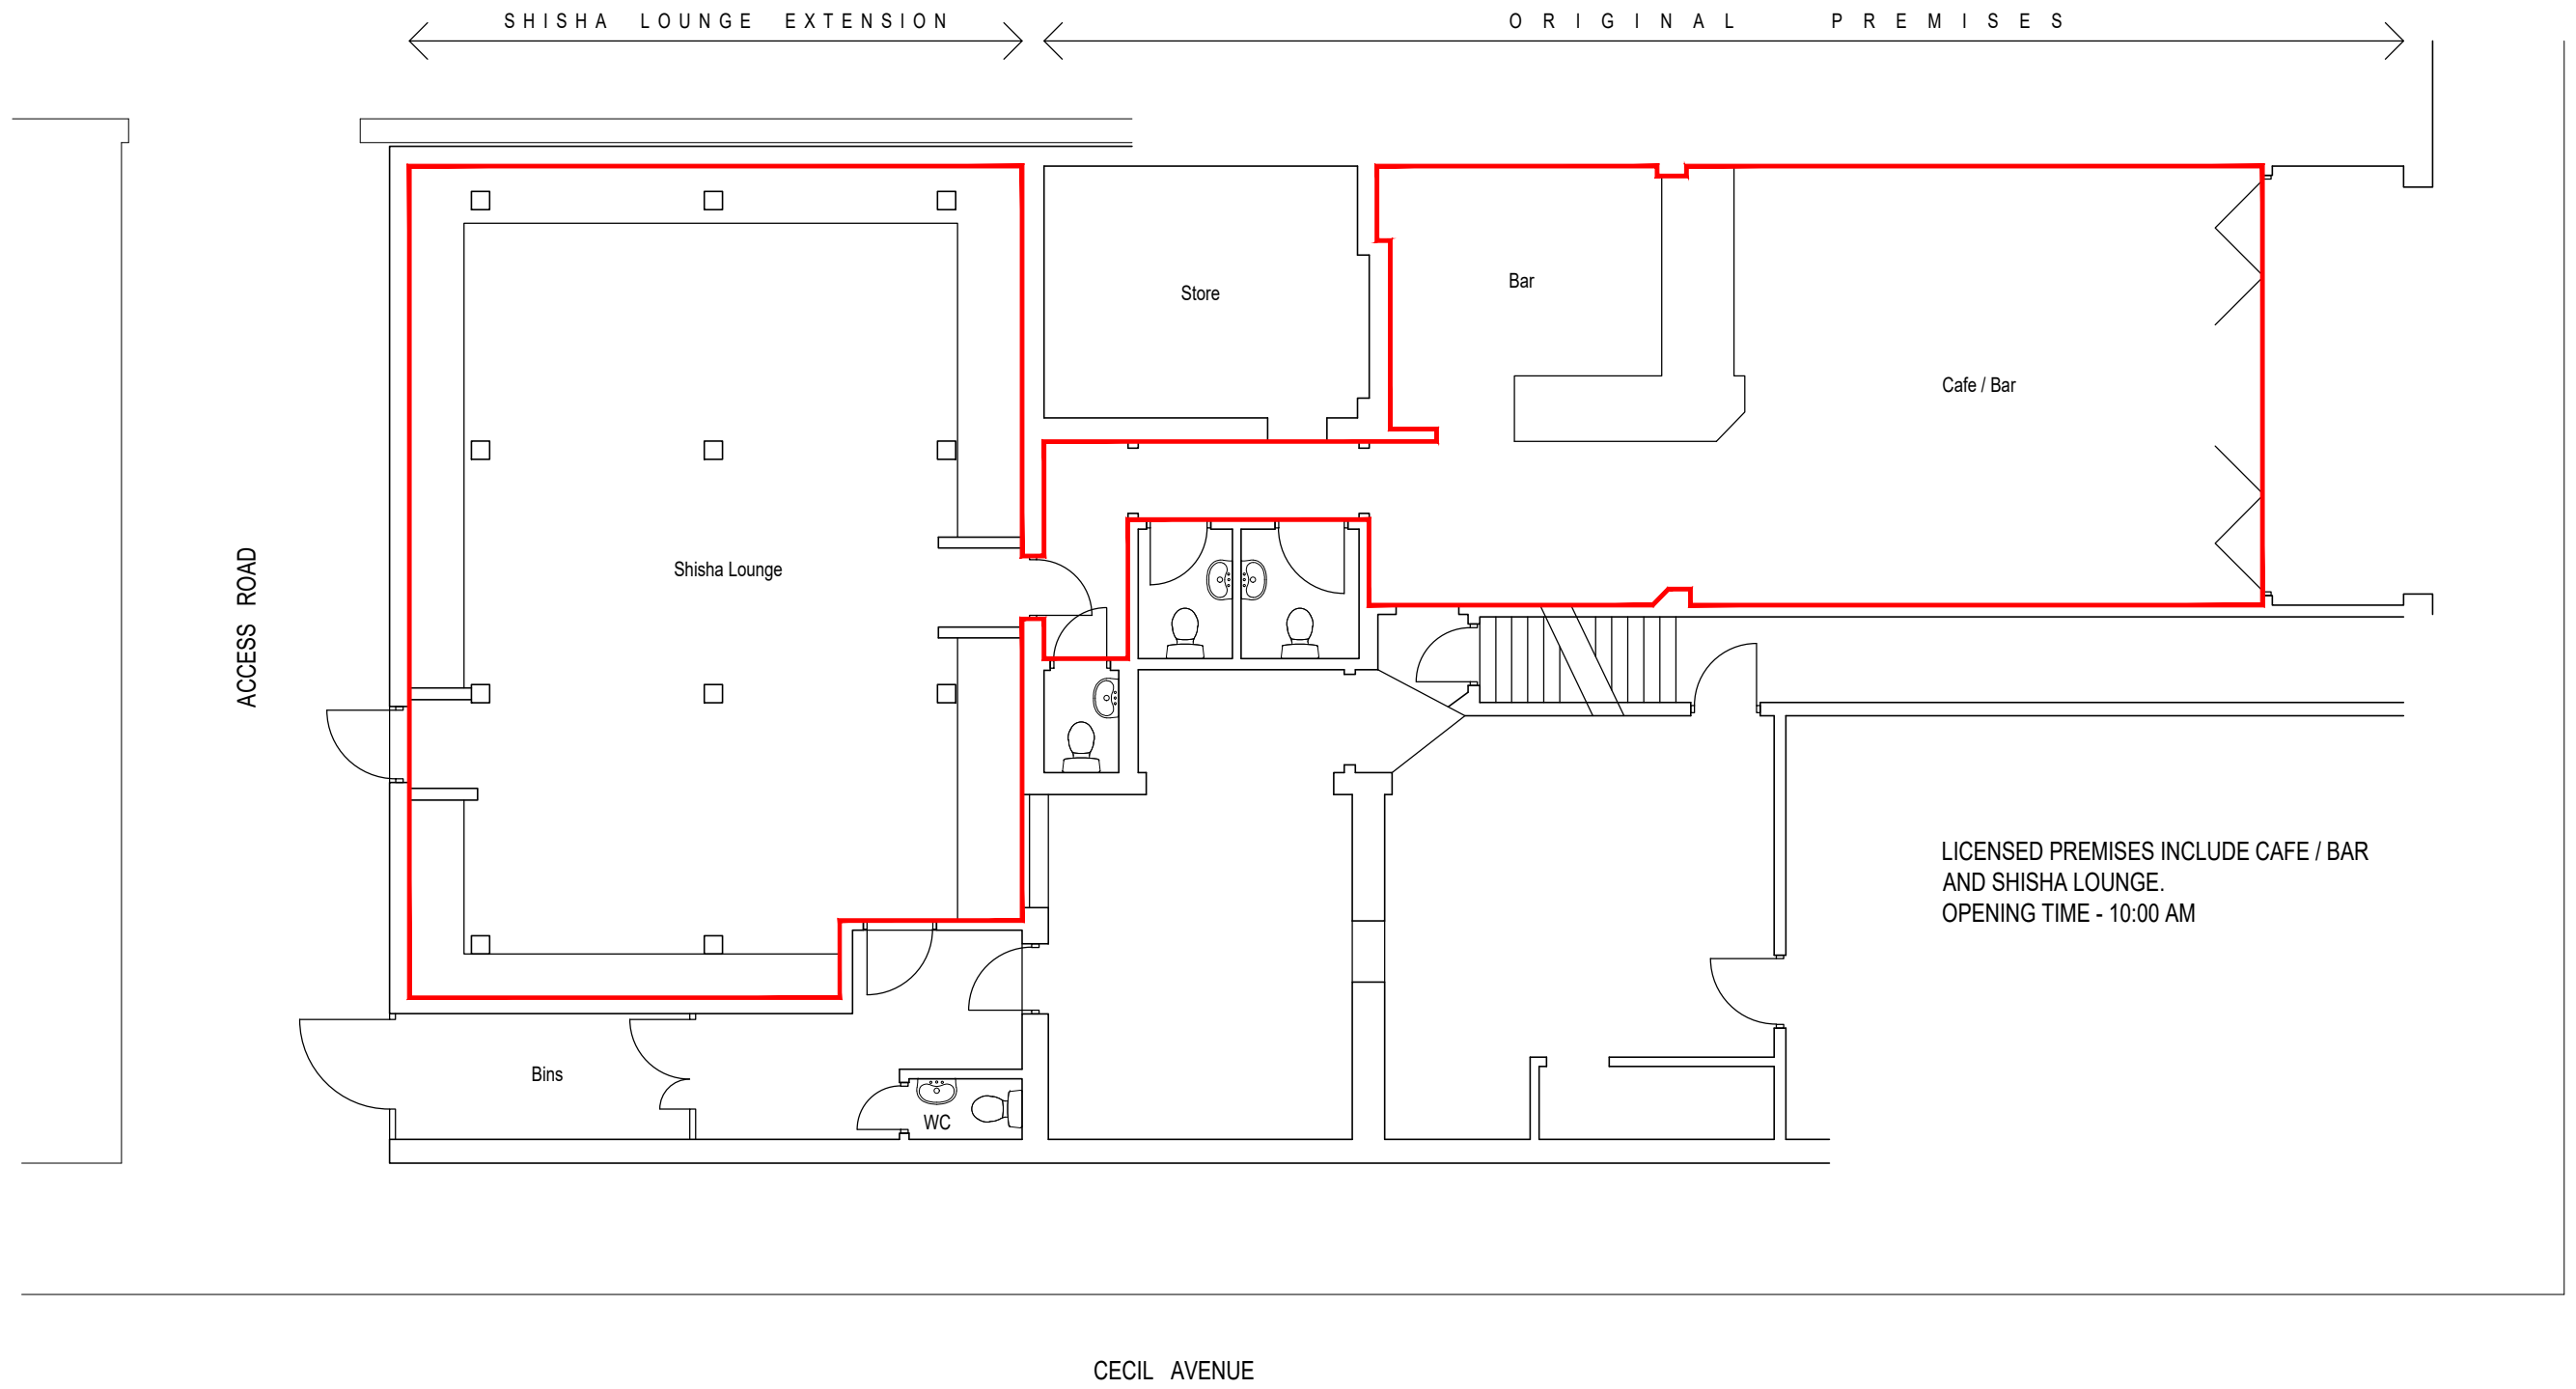

project: 62 LONGBRIDGE ROAD		
drawing: LICENSE PLAN FOR DRINK AND MUSIC		
scale: 1:100 @ A3	date: 11/08/2021	dwg no. 01

**BUILDING DESIGN
WORKSHOP Ltd**
Suite 43-45, Airport House,
Purley Way, Croydon, CR0 0XZ
tel. 0208 653 9714 / 07455301000