






**Existing Front Elevation
The Green Lane Community Centre
949 Green Lane, RM8 1DJ
PROPOSED ACCESS RAMP
Scale: 1:100 at A4 November, 2021**

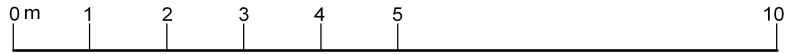



**Proposed Front Elevation
The Green Lane Community Centre
949 Green Lane, RM8 1DJ
PROPOSED ACCESS RAMP
Scale: 1:100 at A4 November, 2021**

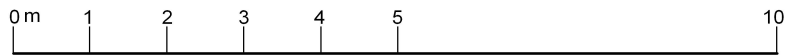

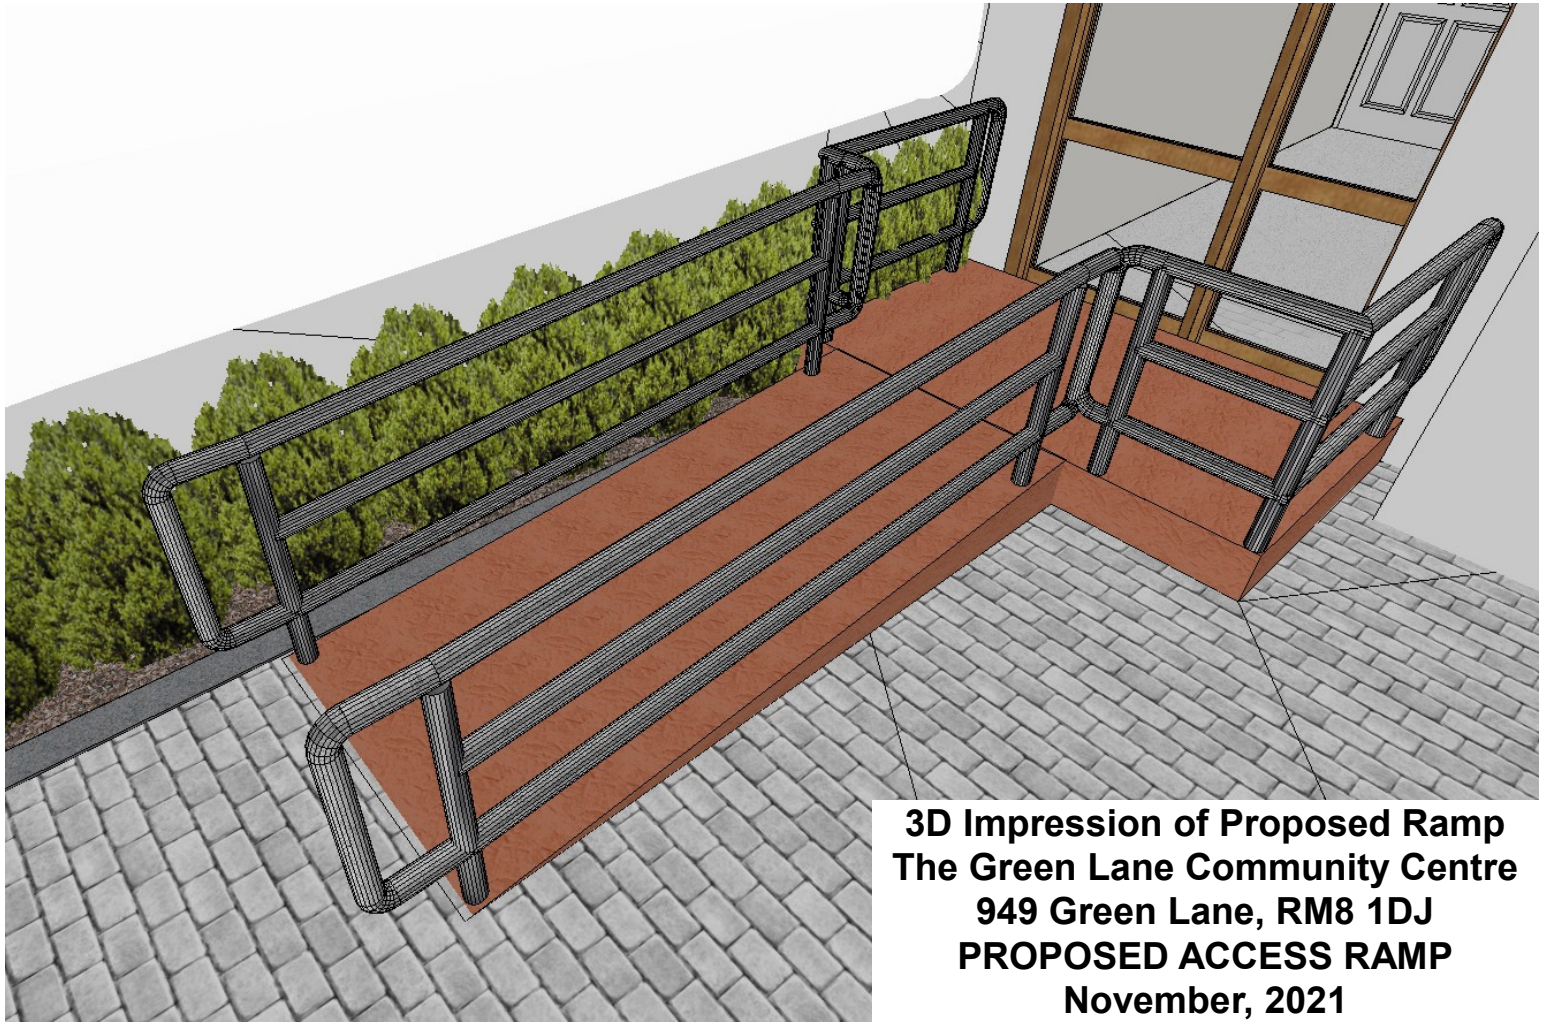

**3D Impression of Proposed Ramp
The Green Lane Community Centre
949 Green Lane, RM8 1DJ
PROPOSED ACCESS RAMP
November, 2021**