


Appendix D

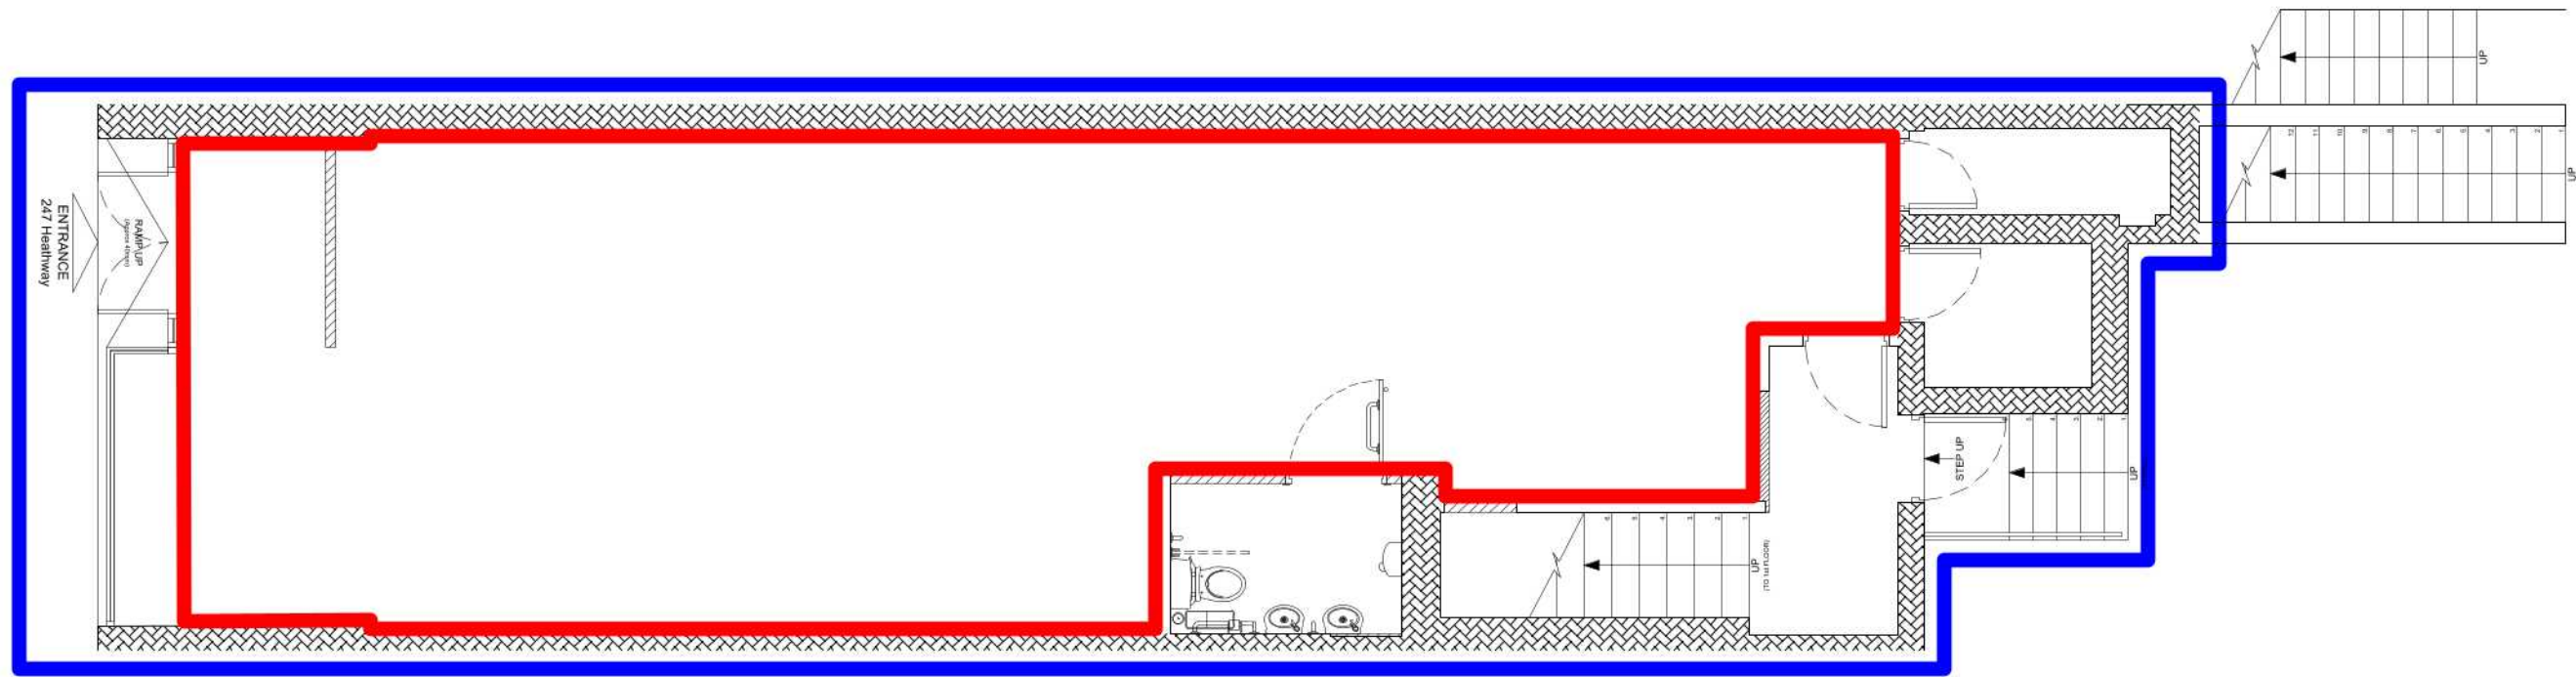

LICENSE PLAN LEGEND	
LINE TYPE	LINE TYPE DESCRIPTION
	AREA IN WHICH FACILITIES WILL BE PROVIDED FOR GAMING.
	EXTENT OF PREMISES
GAMBLING ACT 2005 LICENSING PLAN	
Anything shown on this plan, which is not required by The Gambling Act 2005 (Premises Licences and Provisional Statements) Regulation 2007 is for illustrative purposes only, and does not form part of the premises licence.	

REVISIONS

FIT OUT TYPE CONCEPT 2
PROJECT MERKUR SLOTS 247 HEATHWAY DAGENHAM RM9 5BG
DESCRIPTION PROPOSED LICENCE PLAN

REFERENCE DRAWINGS	
SCALE 1:75	
DRAWN BY S.R.B.	
DATE 30/07/21	
DRAWING No. 999-PR-05	REVISION -



COPYRIGHT IS RESERVED BY MERKUR CASINO UK AND IS ISSUED ON THE CONDITION THAT IT IS NOT COPIED OR DISCLOSED BY OR TO ANY UNAUTHORISED PERSONS WITHOUT PRIOR CONSENT FROM MERKUR CASINO UK.
THIS DRAWING SHOULD NOT BE SCALED. THE CONTRACTOR SHOULD CHECK ALL DIMENSIONS ON SITE. ANY ERROR OR OMISSION SHOULD BE REPORTED TO MERKUR CASINO UK.