


Axe Street / Abbey Sports Centre Site

Key

-  Axe St Development Site = 9390.1 sqm
-  Captain Cook Pub = 1292.62sqm
-  39 - 43 Axe Street = 294.19sqm
-  Temporary Surface Car Park = 2194.07sqm
-  Abbey Sports Centre = 3765.14sqm

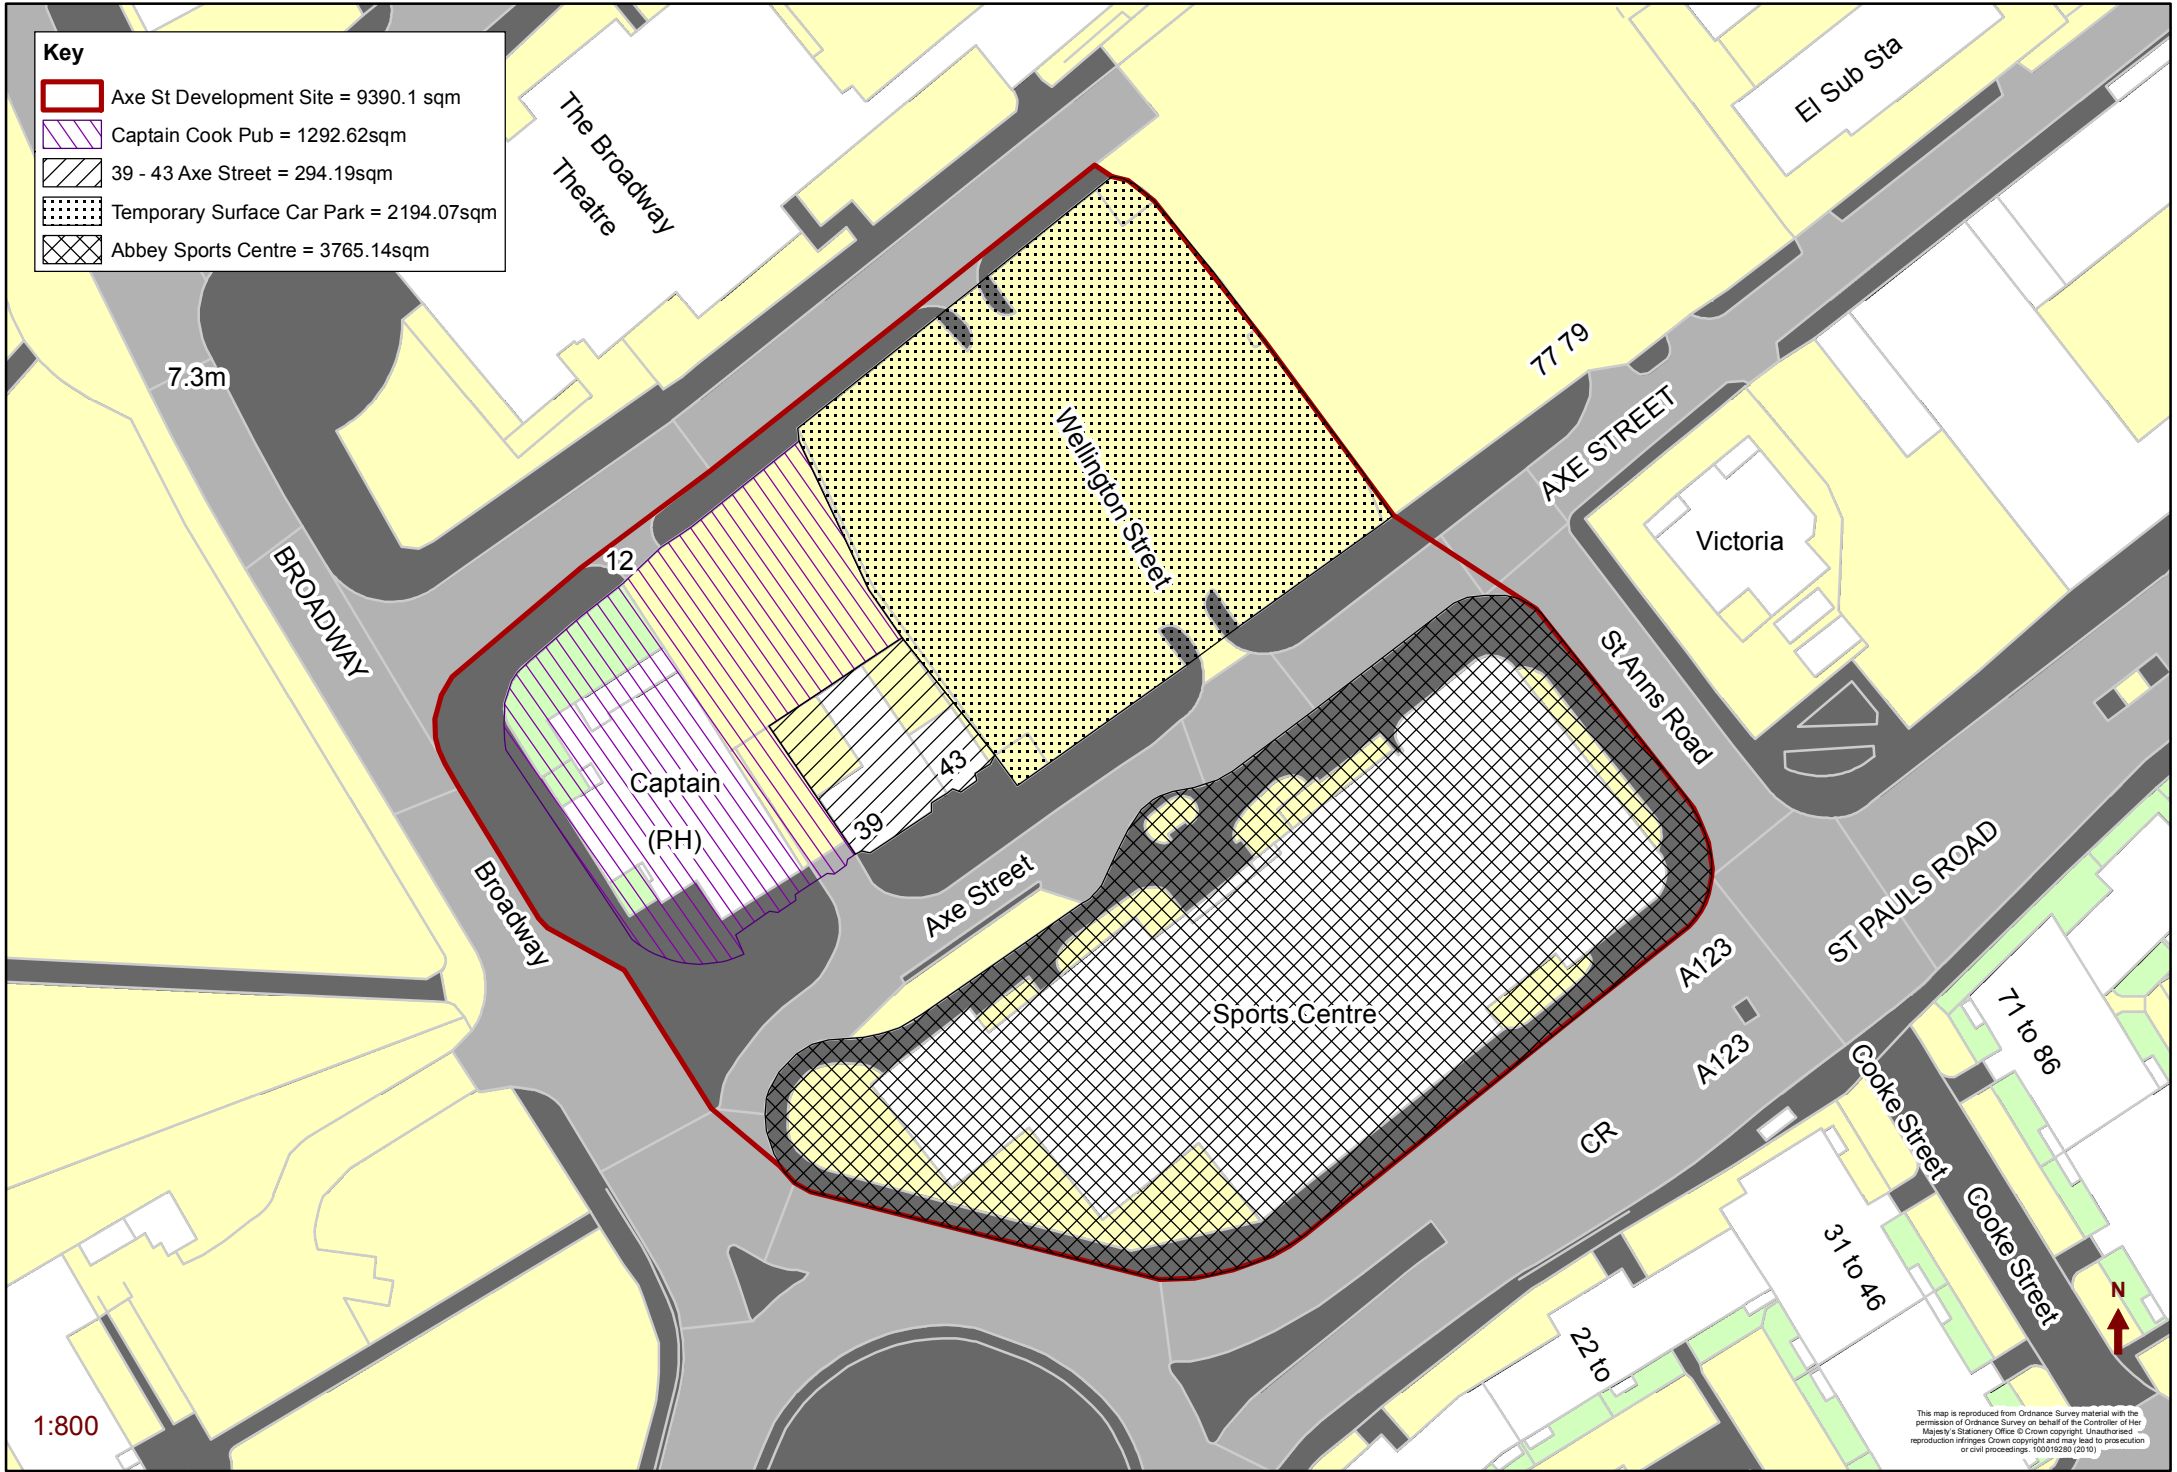

7.3m

12

Captain
(PH)

39

43

Sports Centre

Victoria

El Sub Sta

1:800

This map is reproduced from Ordnance Survey material with the permission of Ordnance Survey on behalf of the Controller of Her Majesty's Stationery Office © Crown copyright. Unauthorised reproduction infringes Crown copyright and may lead to prosecution or civil proceedings. 100019280 (2010)