



PROPOSED GROUND FLOOR

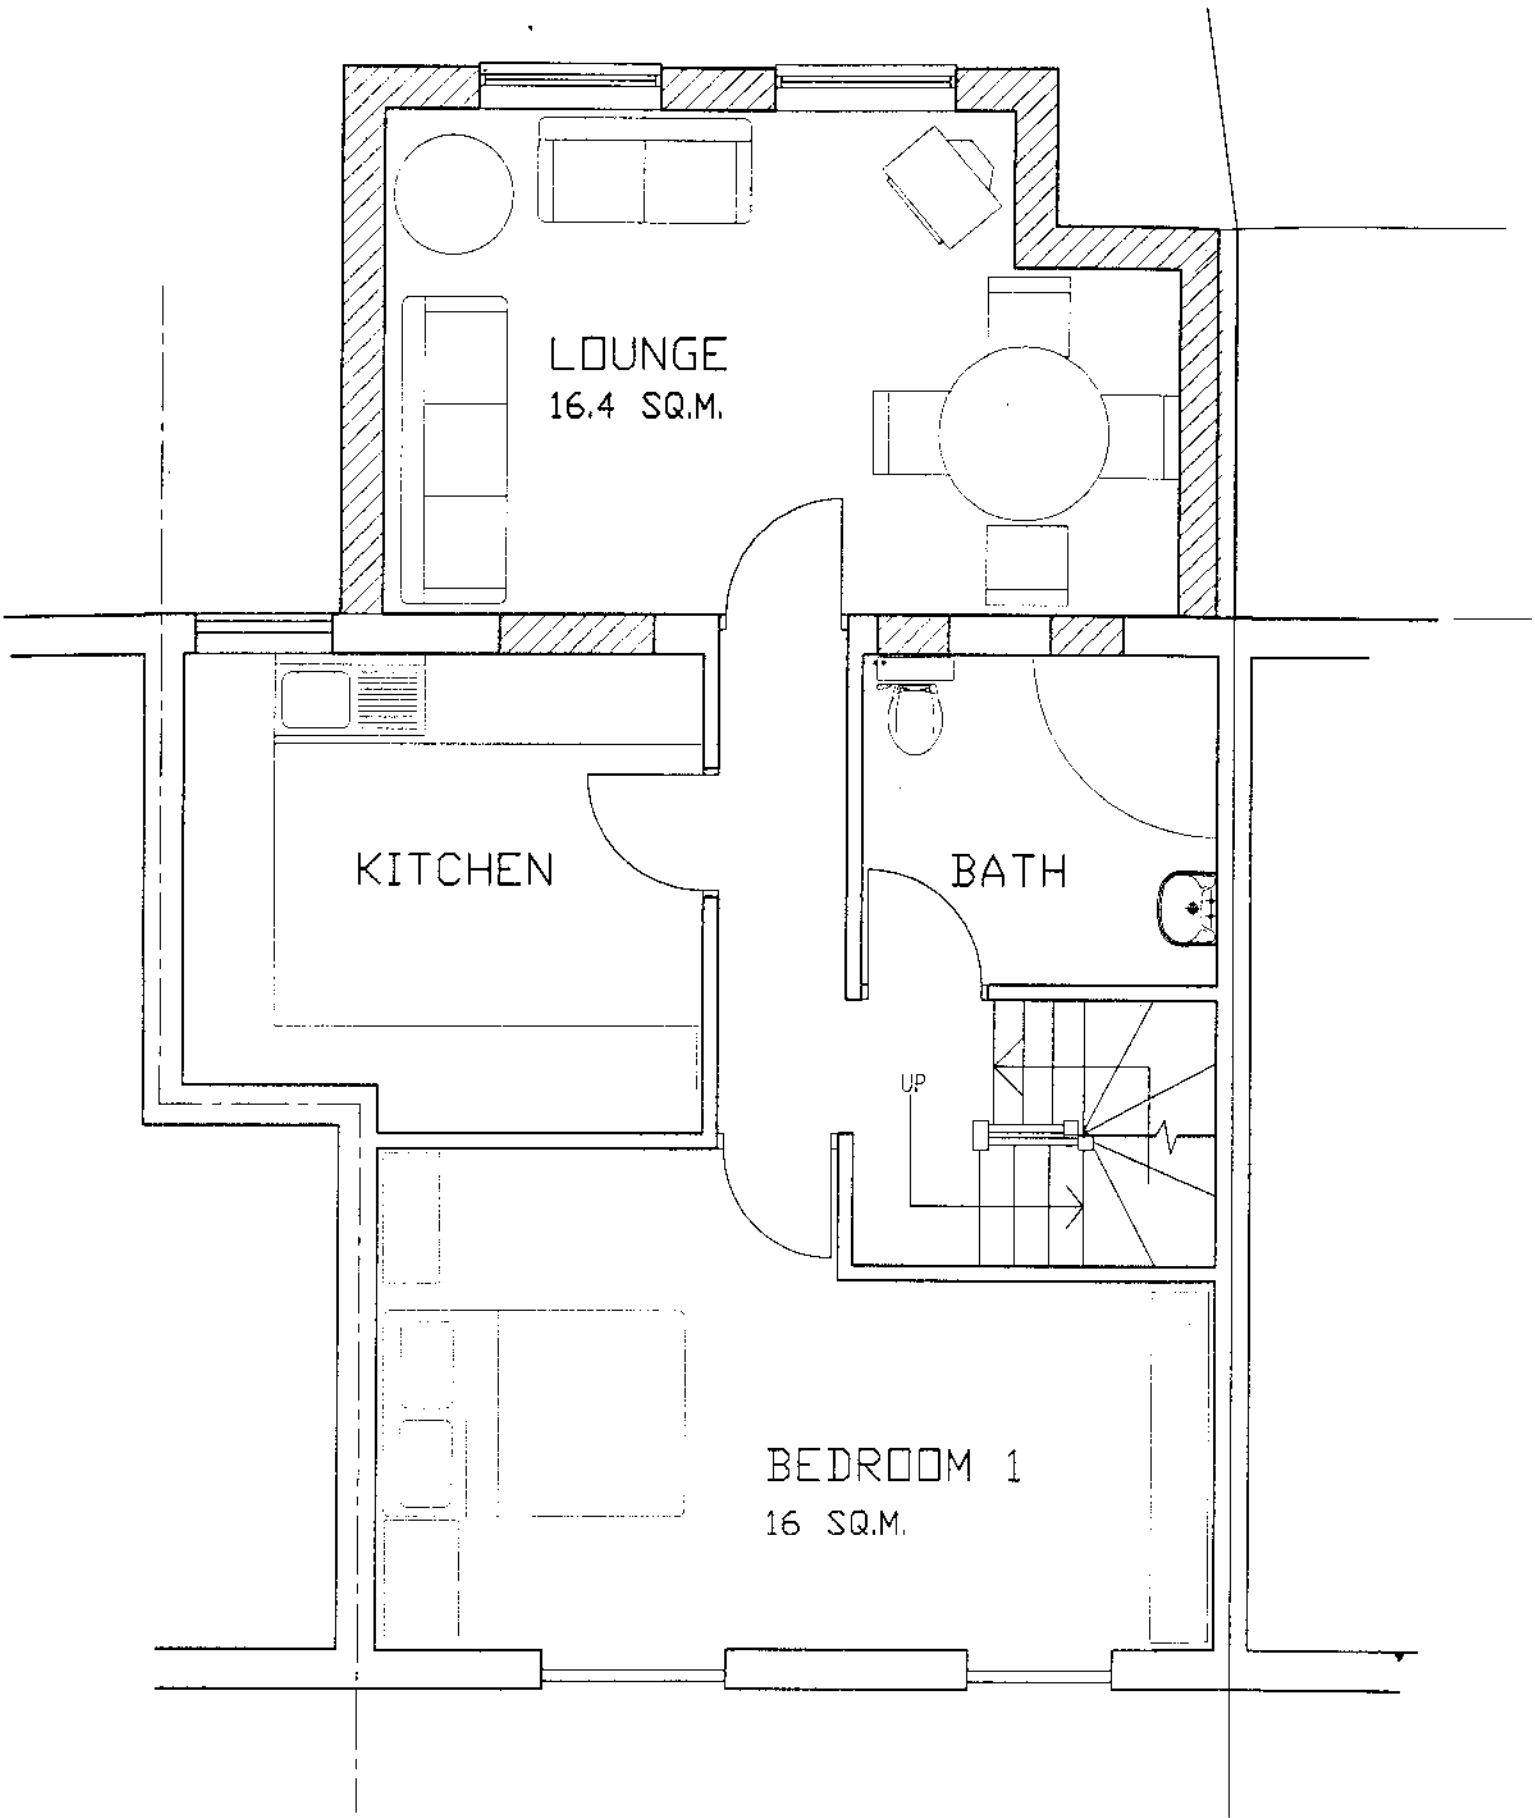

PROPOSED FIRST FLOOR


NO FO:  
ENCRO:  
PROPEJ

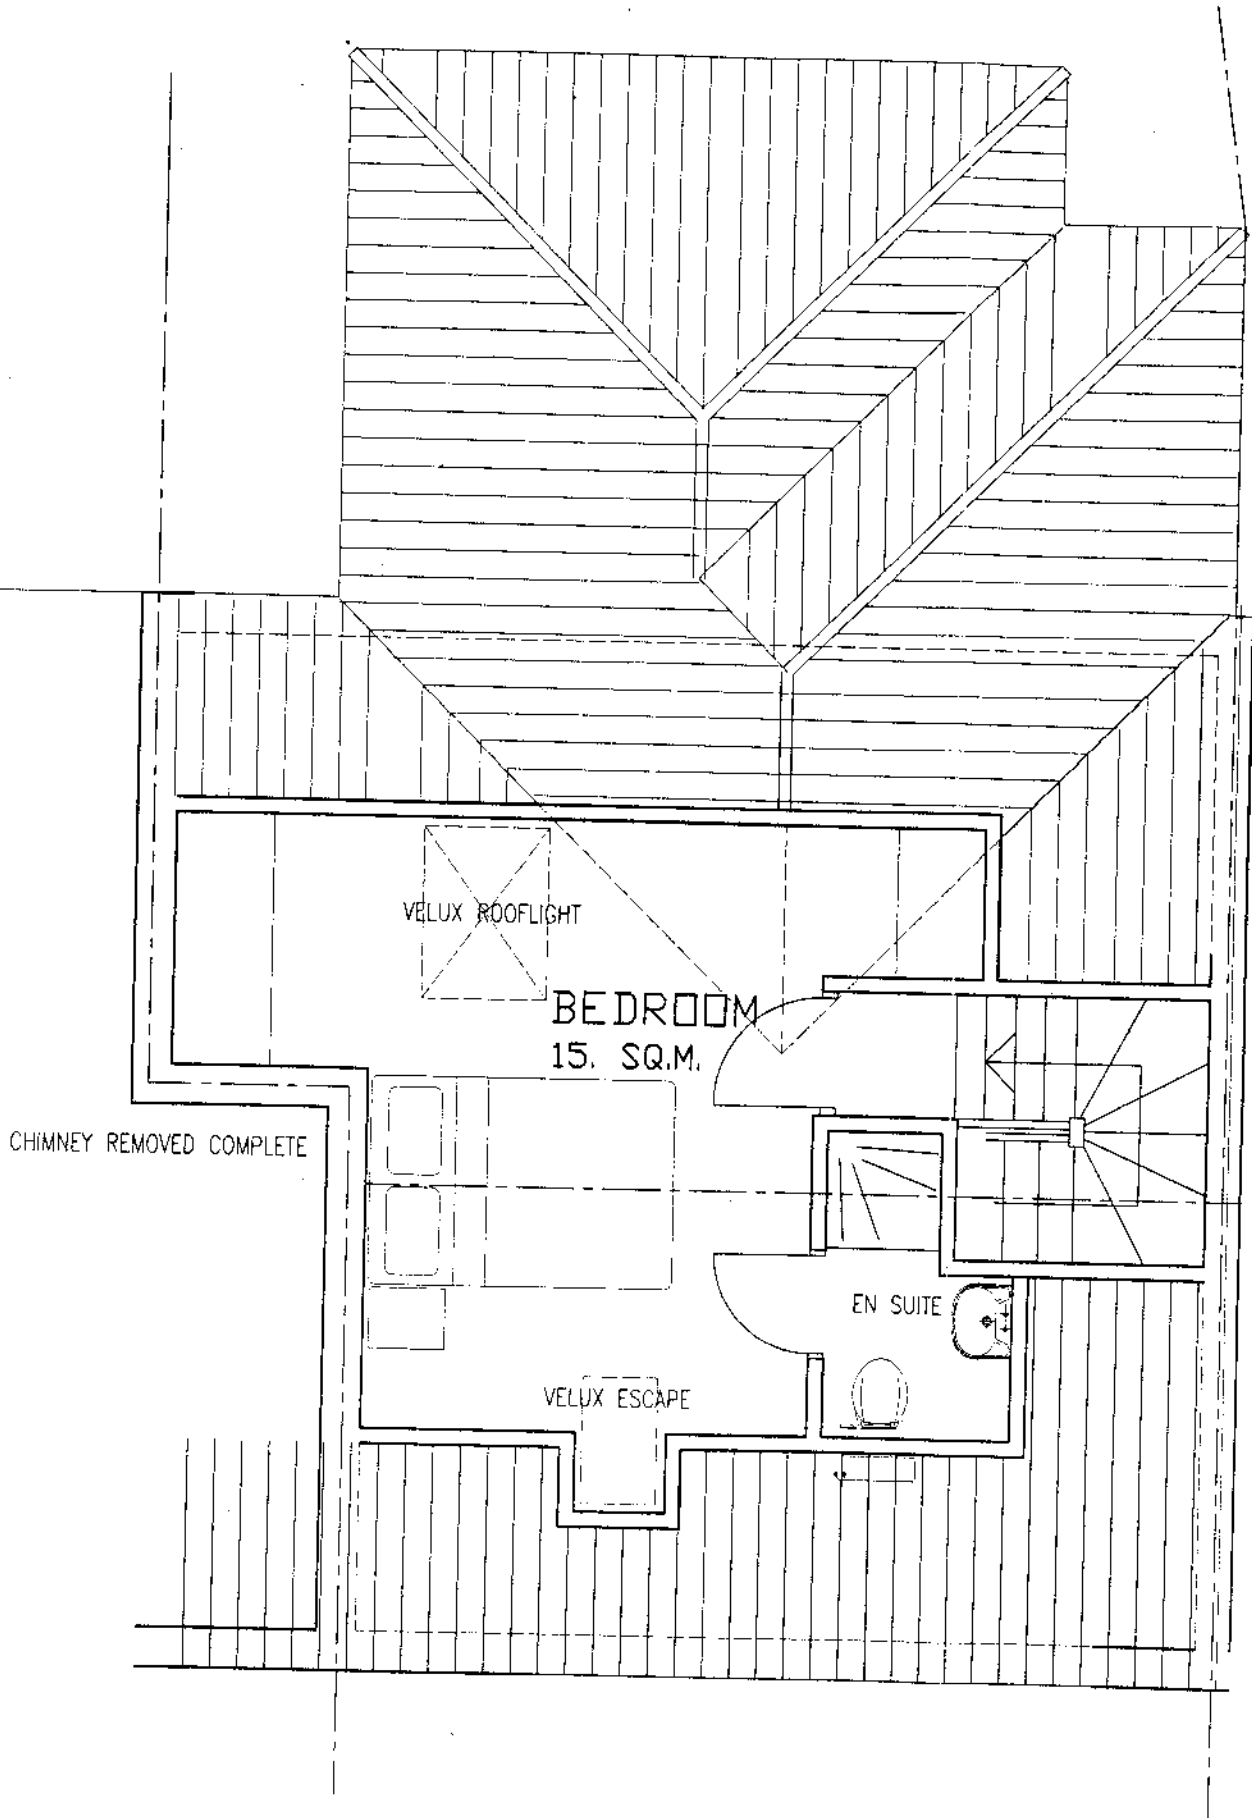

PROPOSED SECOND FLOOR

# 16 Chittys Lane

DC/04/00361/FUL

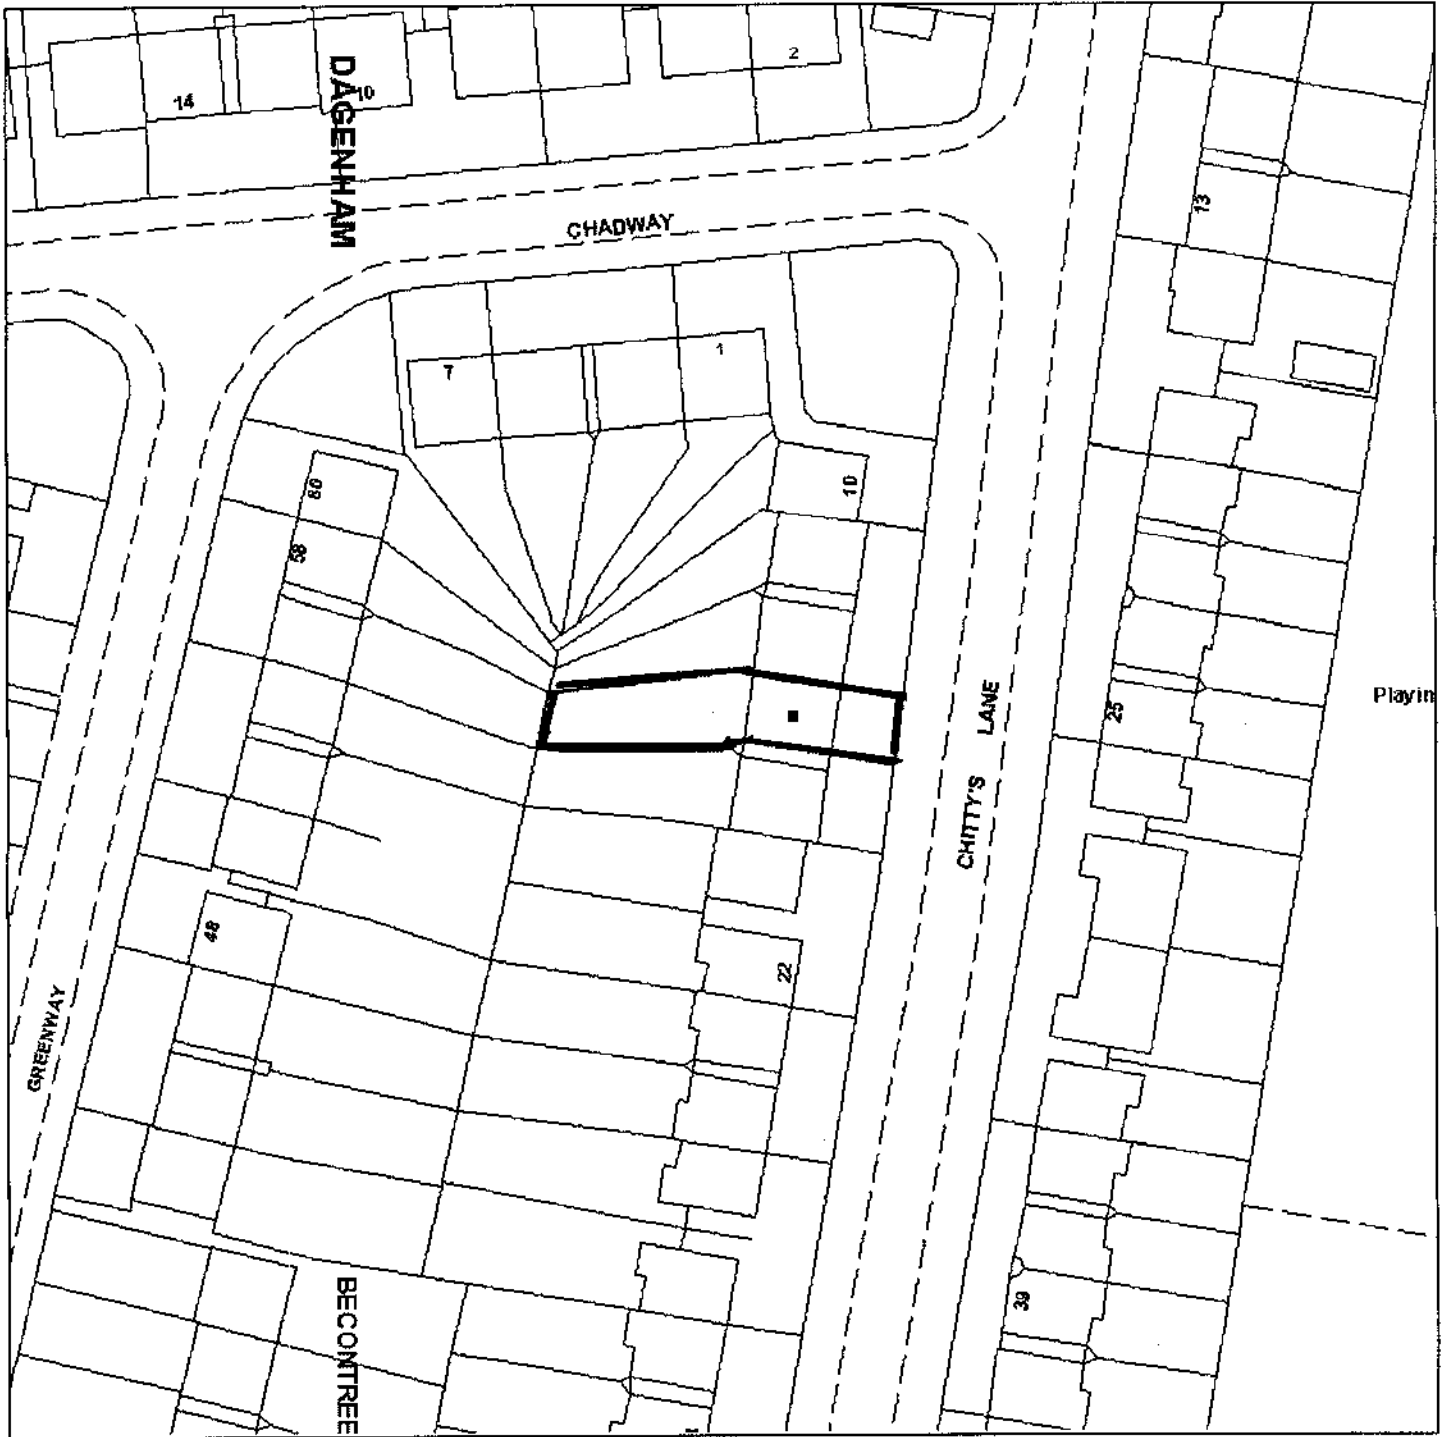

Scale : 1:625

Reproduced from the Ordnance Survey map with the permission of the Controller of Her Majesty's Stationery Office © Crown Copyright 2000.

Unauthorised reproduction infringes Crown Copyright and may lead to prosecution or civil proceedings.

Produced using ESRI (UK)'s MapExplorer 2.0 - <http://www.esriuk.com>

Organisation	LBBD
Department	LES
Comments	
Date	20 July 2004
SLA Number	Not Set