



GENERAL LAYOUT
(SCALE 1:500)


SECTION AA
(SCALE 1:10)

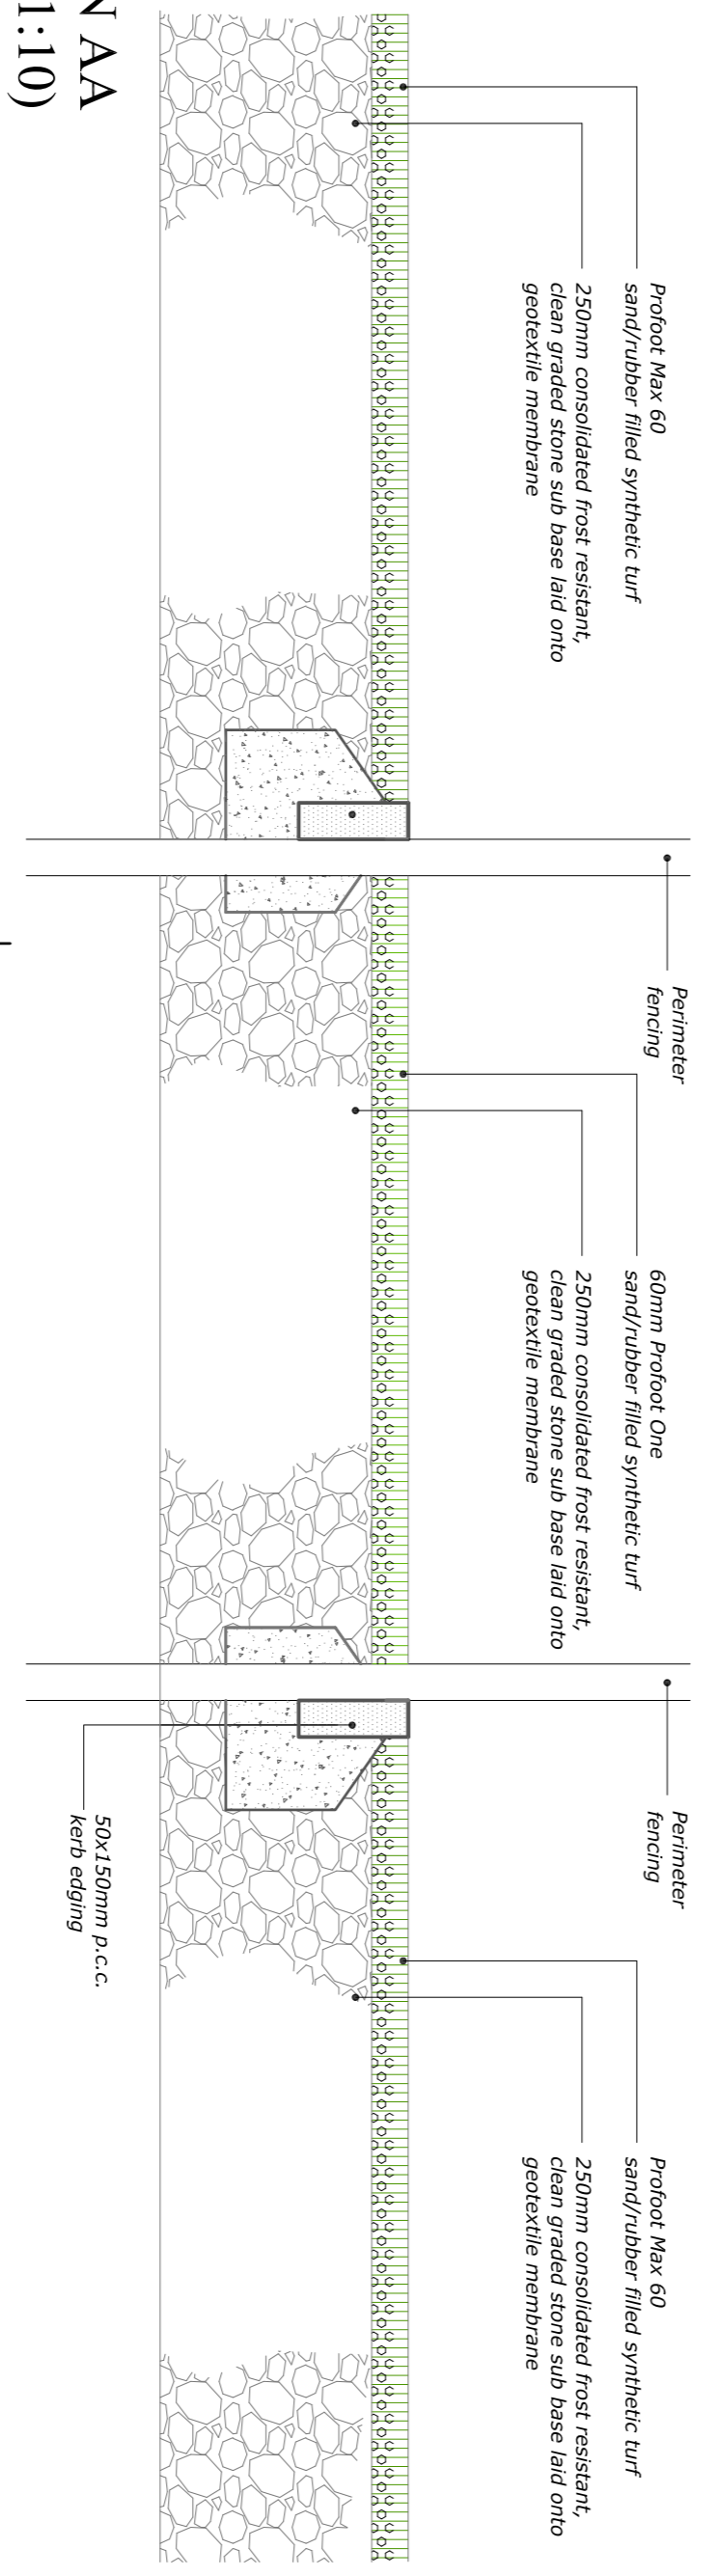

SECTION BB
(SCALE 1:10)

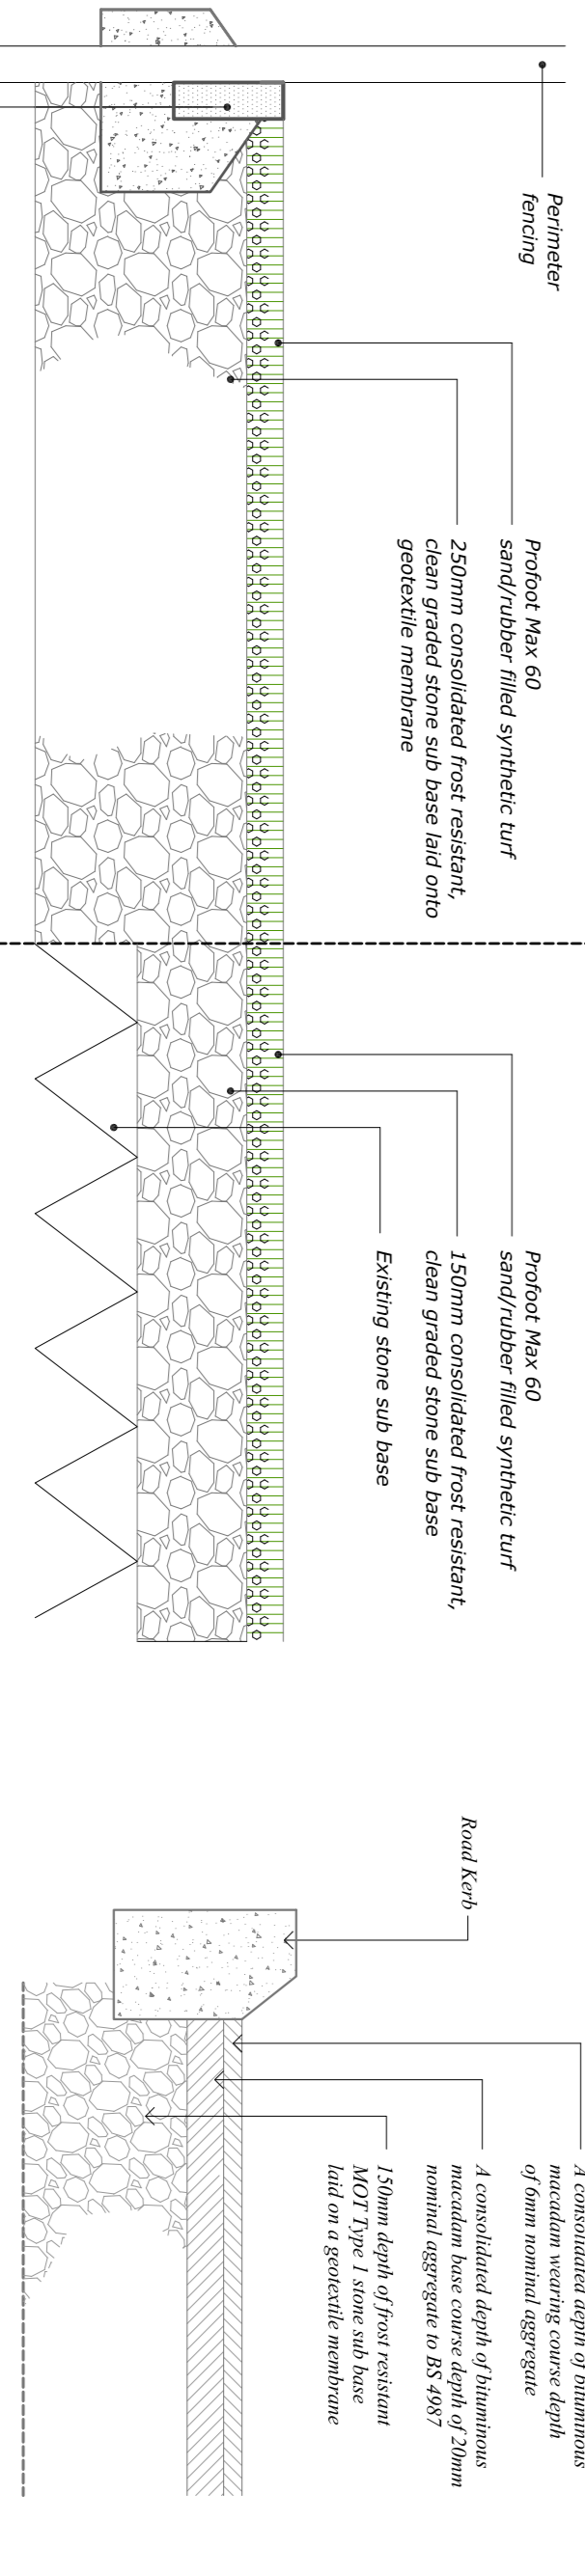

SECTION THROUGH CAR PARK
(SCALE 1:10)

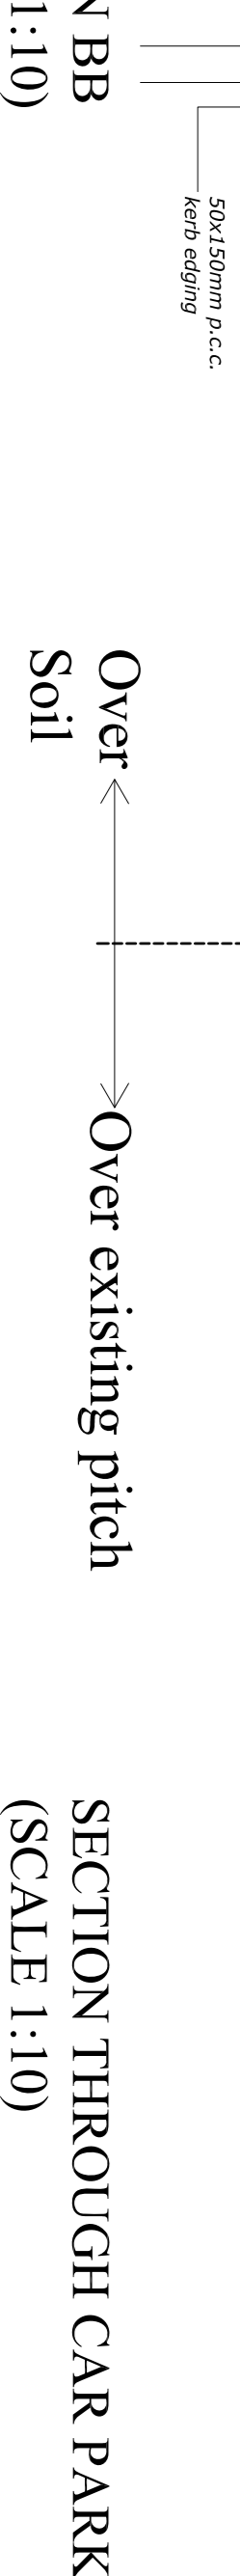

PROJECT TITLE:		CLIENT:	
PROPOSED SYNTHETIC PITCH & NUGA - DAGENHAM UNITED FC		ACADEMY OF DREAMS	
DRAWING TITLE:		DRAWING NUMBER:	
GENERAL LAYOUT & SECTION AA		CLS/12/24706/01	
DATE:		SCALE:	
A	21.08.2012	AS SHOWN @ A1	
B	24.08.2012	DATE:	
C		31.07.2012	
REVISIONS:		DESIGNED BY:	
A Path way removed and extended. Extra lines to the 7x7 pitches		I.C.	
B Pitch and court sizes amended. gate and fence type amended			
C			

DO NOT SCALE: All dimensions must be checked/verified on site.

Charles Lawrence Surfaces Ltd.
Head Office: Brunel House, Jersey Way,
Dagenham, London E7 6EN, England
Tel: +44 (0) 1586 615867
Fax: +44 (0) 1586 615869
Email: sales@charleslawrencesurfaces.co.uk
www.charleslawrencesurfaces.co.uk

© Charles Lawrence Surfaces Ltd. Copyright, Design and Patent Act 1988 - The design depicted in this drawing, and the design right in any qualifying design depicted in this drawing, belongs to Charles Lawrence Surfaces Ltd. Any article to which a qualifying design depicted in it is an infringement of those rights.

CHARLES LAWRENCE SURFACES