


# Appendix 5: Cambridge Road Site

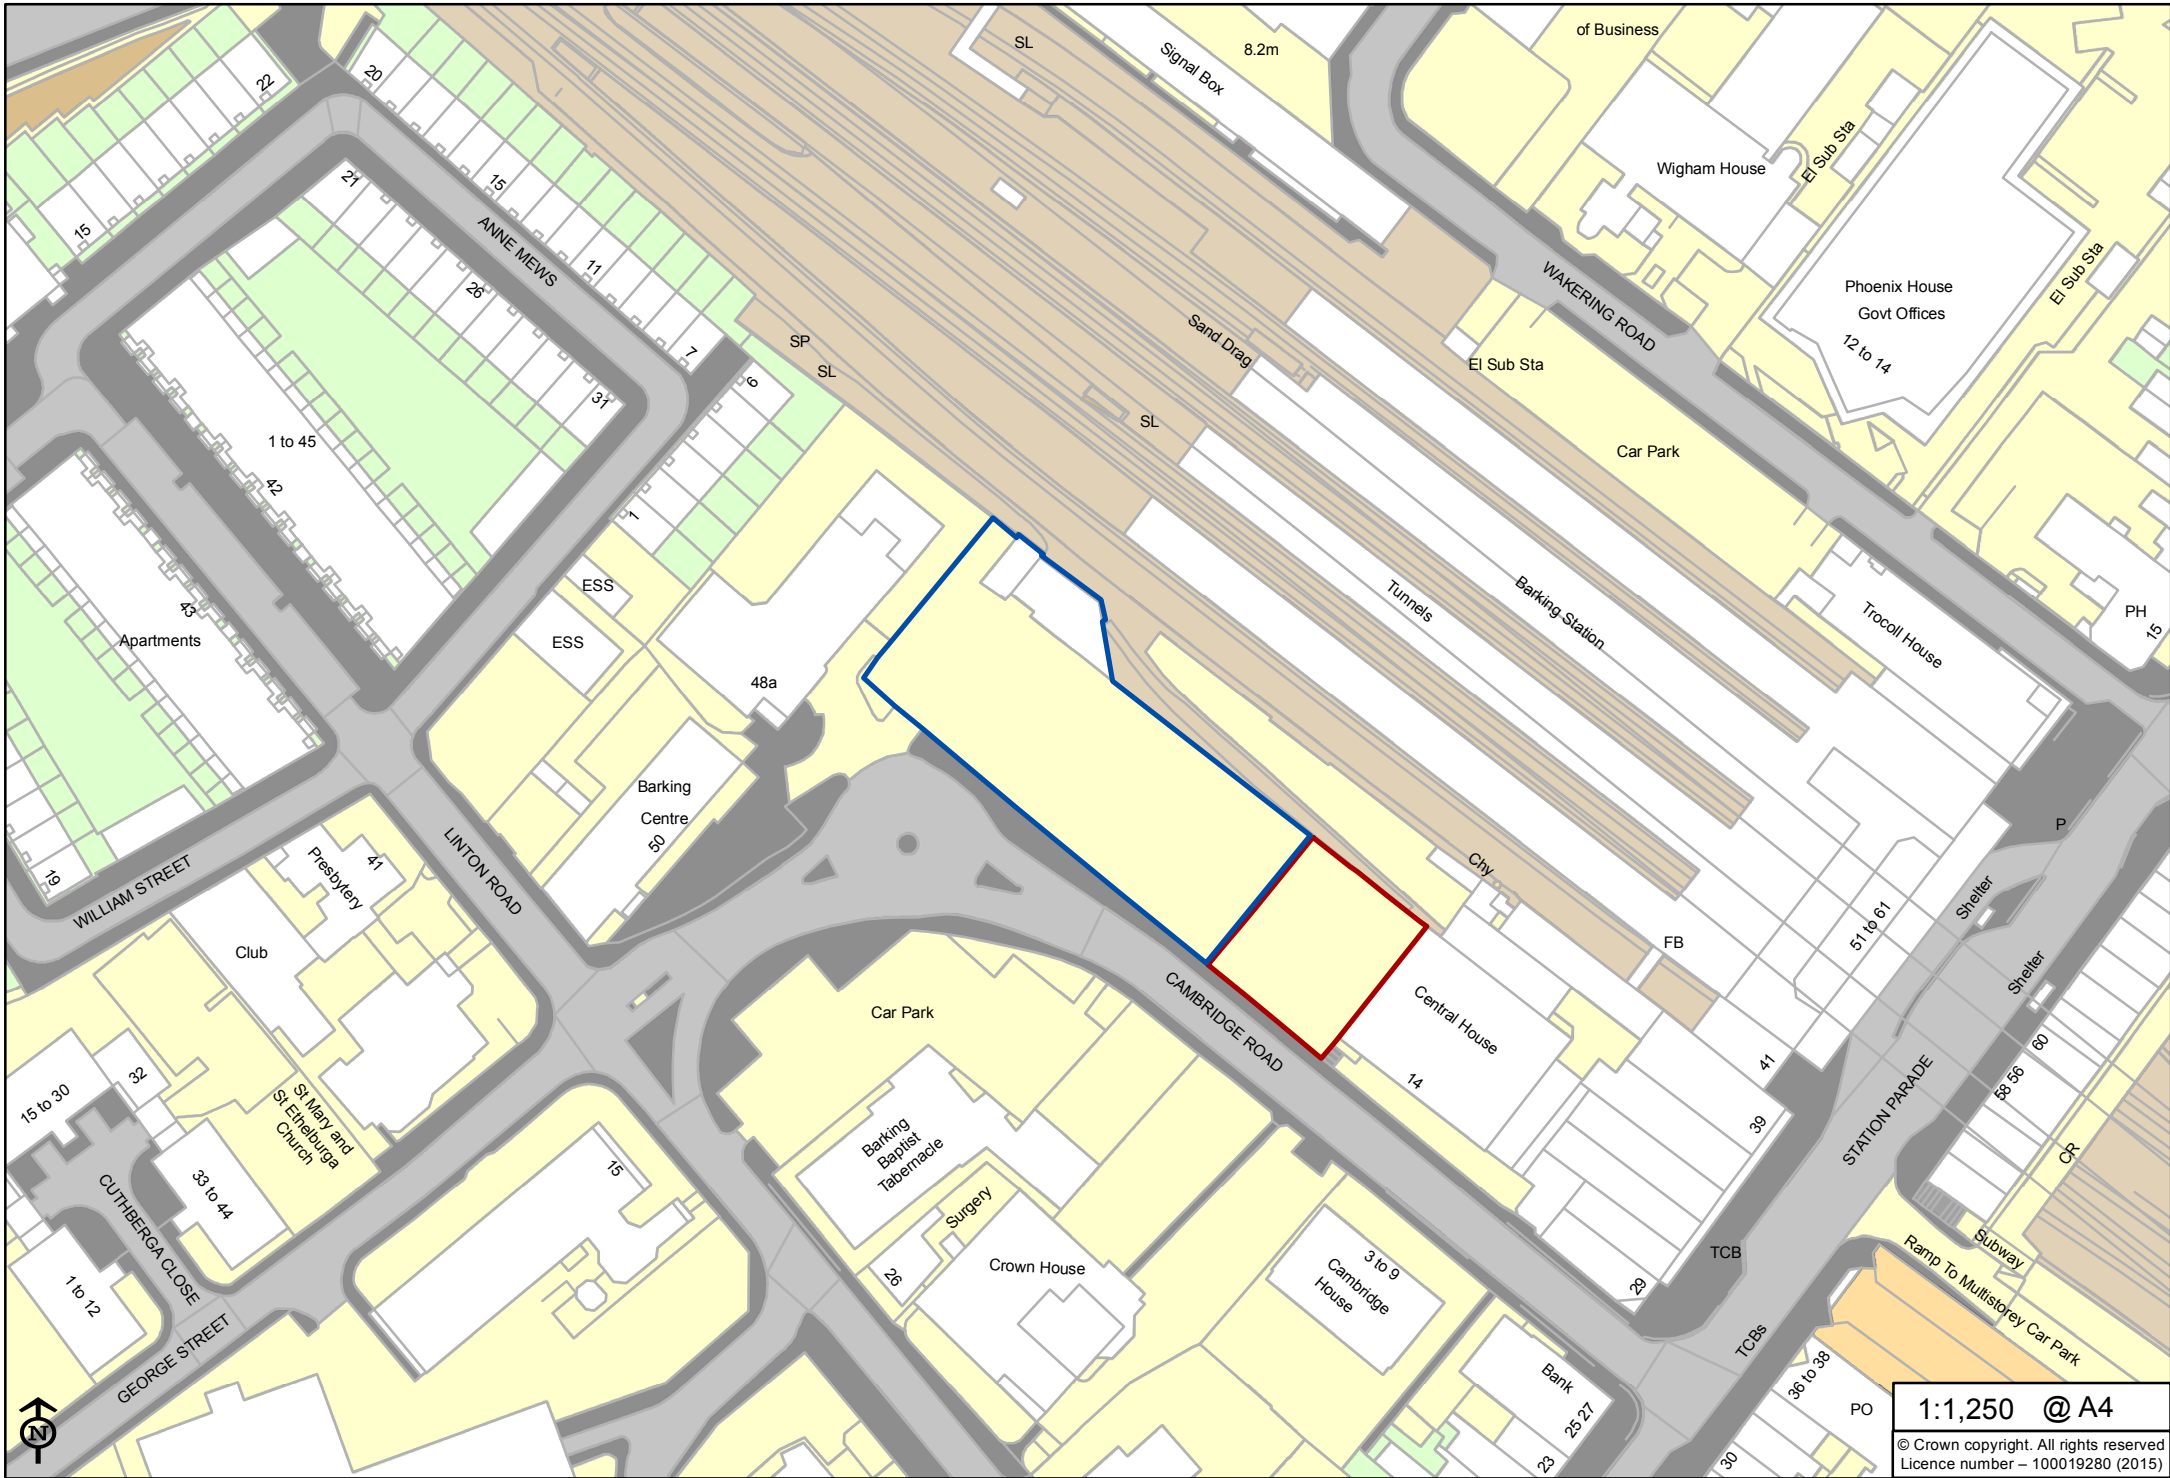

1:1,250 @ A4

© Crown copyright. All rights reserved  
Licence number - 100019280 (2015)