

MAP REFERRED TO IN THE LONDON BOROUGH OF BARKING AND DAGENHAM COUNCIL (VICARAGE FIELD) COMPULSORY PURCHASE ORDER 2018

DRAFT

Numbers not used:
1, 2, 3, 4, 5, 30, 31, 32 & 33


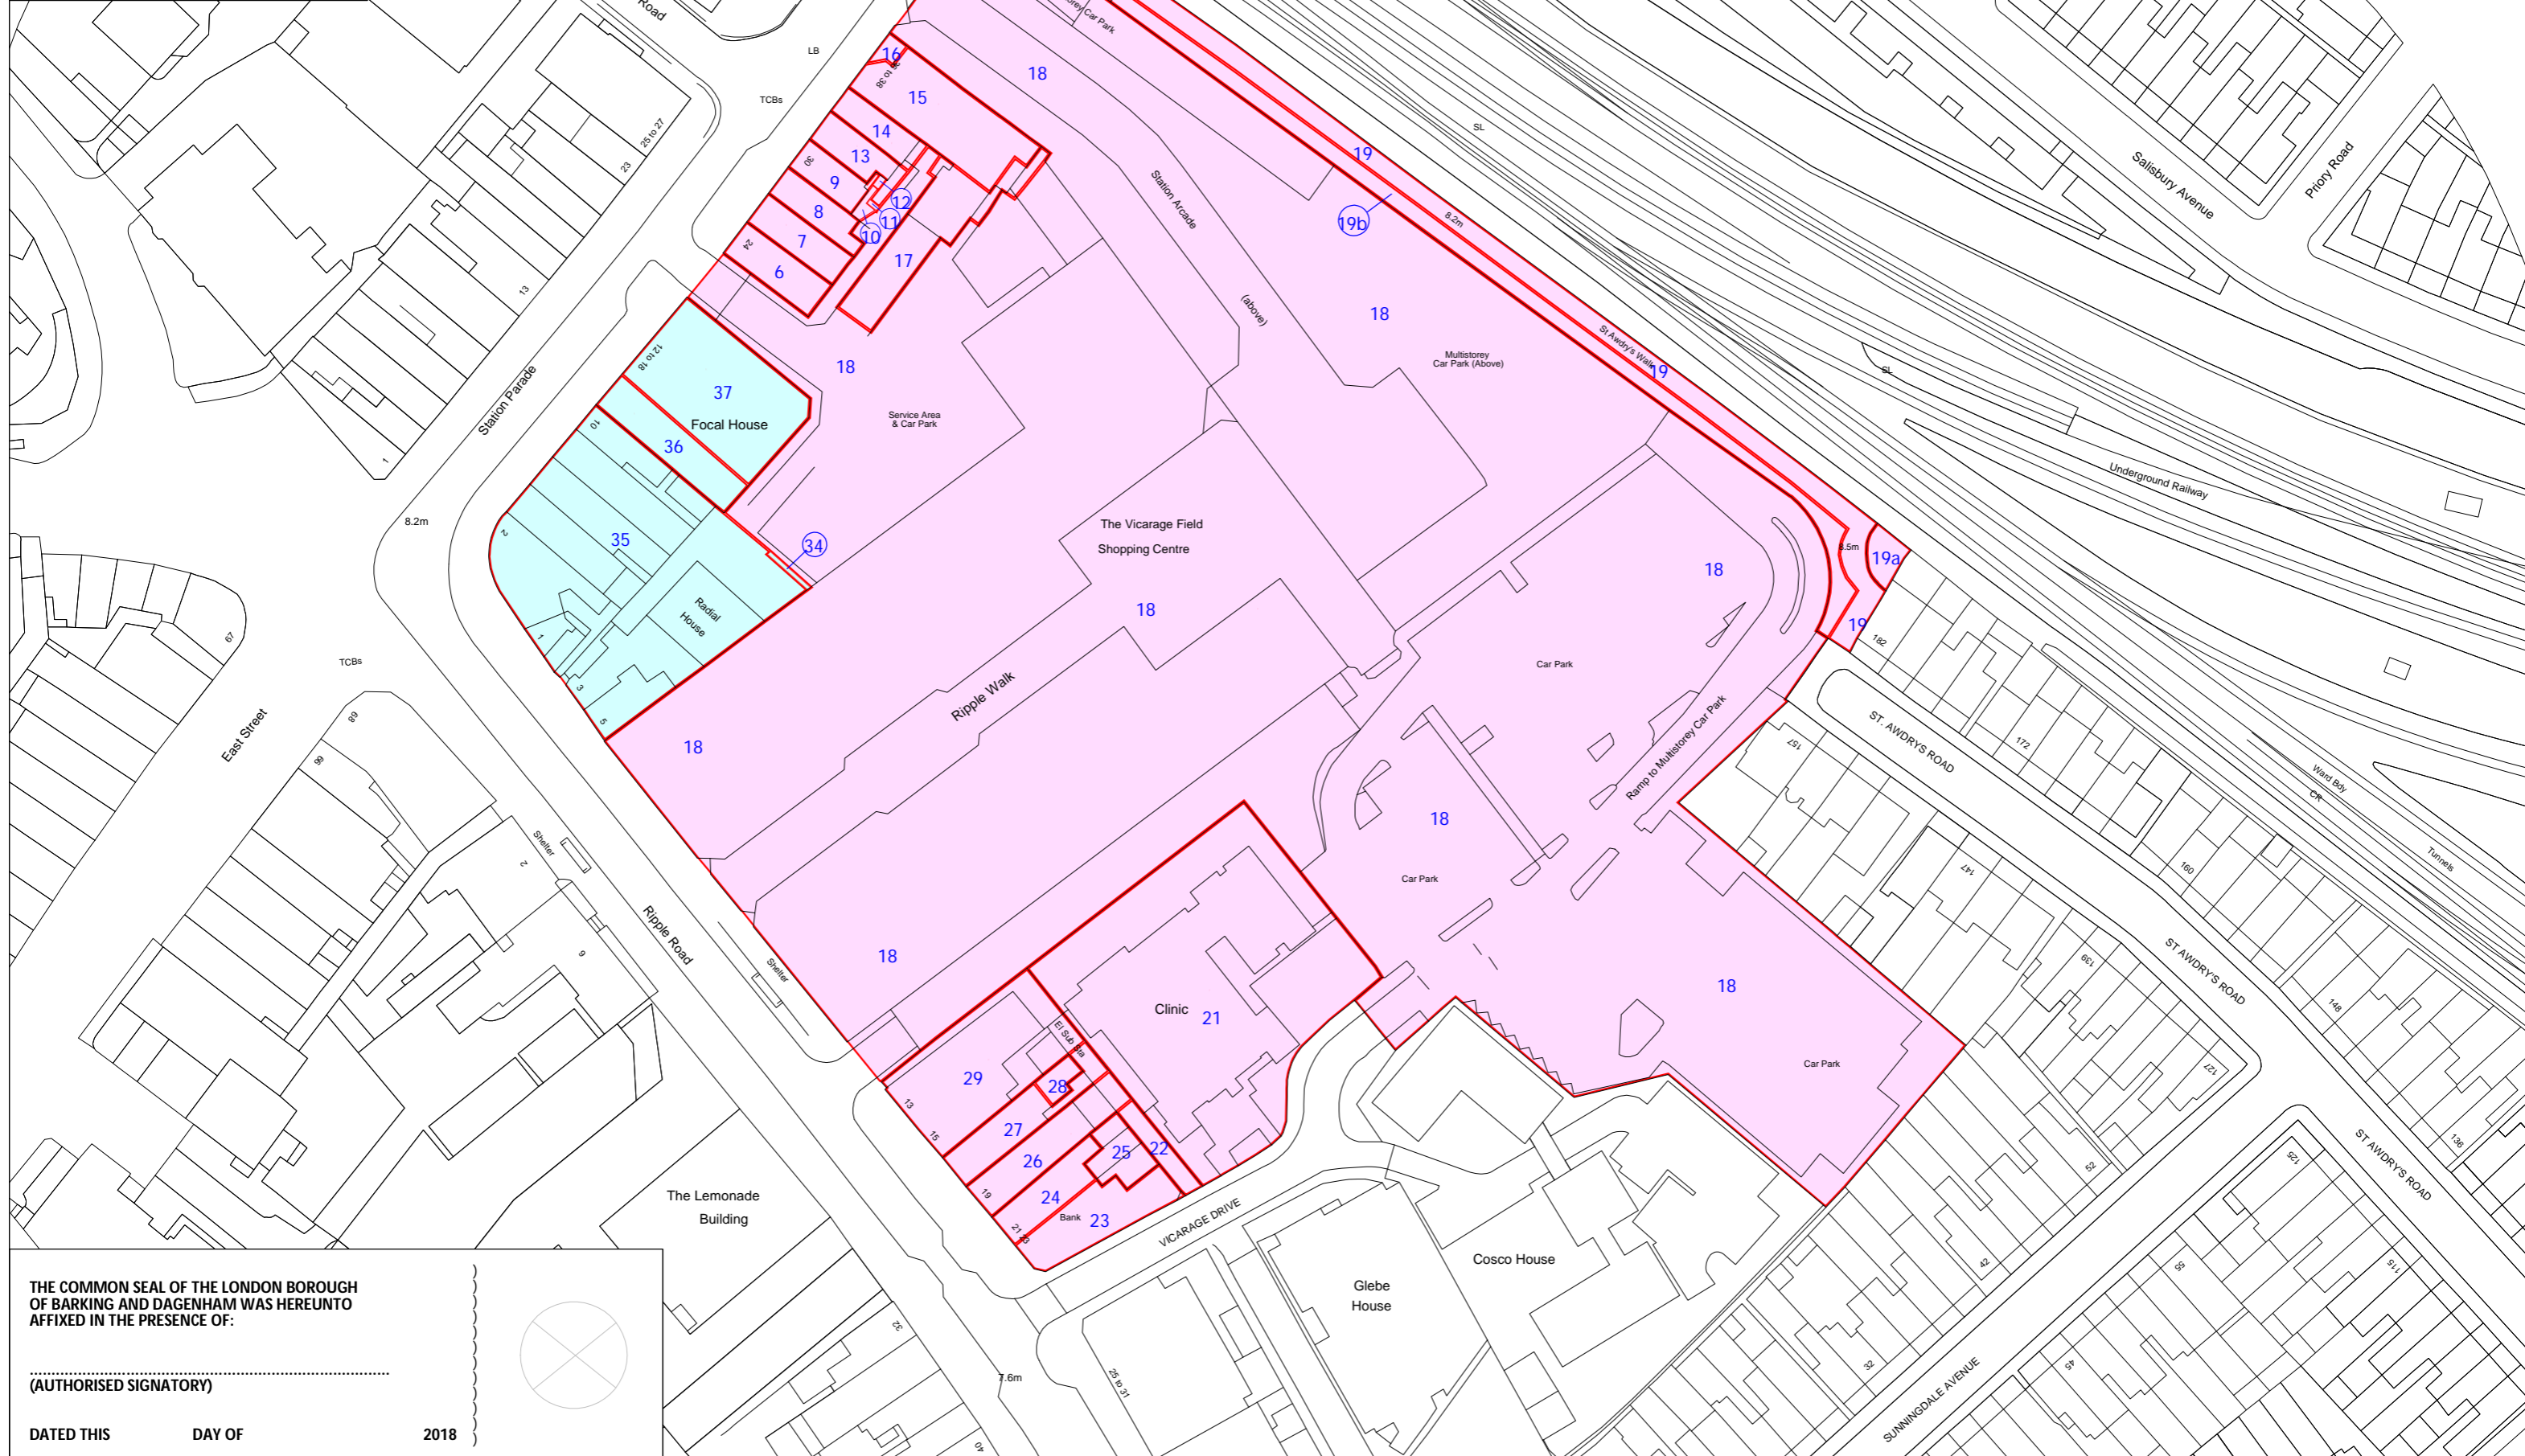
Key:
 Land to be acquired
 New rights to be acquired

Sheet Number: Sheet 1 of 1

Date: 26 June 2018 Version Number: 11.1

Scale: 1:500 @A1

This map is based upon Ordnance Survey material with the permission of Ordnance Survey on behalf of the Controller of Her Majesty's Stationery Office. © Crown copyright and database rights 2018. Ordnance Survey 0100031673

THE COMMON SEAL OF THE LONDON BOROUGH OF BARKING AND DAGENHAM WAS HEREUNTO AFFIXED IN THE PRESENCE OF:

.....
 (AUTHORISED SIGNATORY)

DATED THIS DAY OF 2018

