

NOTES:
 Lease plan set up based upon LRK Associates drawing no. 1267 - 7001 dated October 2010 and used with LRK Associates permission.

Figured dimensions only to be taken from this drawing. **DO NOT SCALE.**

All dimensions to be checked & verified on site prior to any manufacture or construction work.



Key :

- Denotes Lease Area
- Denotes Right of Way

Rev.	Amendment	Date
B	General Revision. Right of way updated.	02/11/10
A	First Issued - Preliminary	26/10/10

The London Borough of
Barking & Dagenham

LBD Asset Management
 London Borough of Barking & Dagenham
 Town Hall, Barking
 Essex, IG11 7LU.
 Telephone: 020 8582 4800


Scheme

Job
MAYESBROOK PARK
LODGE AVENUE
BARKING
ESSEX
RM8

Title
LEASE OF LAND AT
MAYESBROOK PARK

Drawn jw/LRK	Checked _
Scale 1:1250 @ A3	Date October 2010

Job. No. LBBD/ODA	Drawing No. 001	Rev. B
-----------------------------	---------------------------	------------------

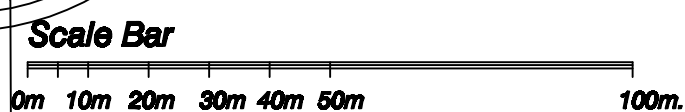

LODGE AVENUE