



Appendix 1: Whalebone Lane North/A12 Junction Options Drawings

Drawing 1: Whalebone Lane North (A12 – Adelaide Gardens)

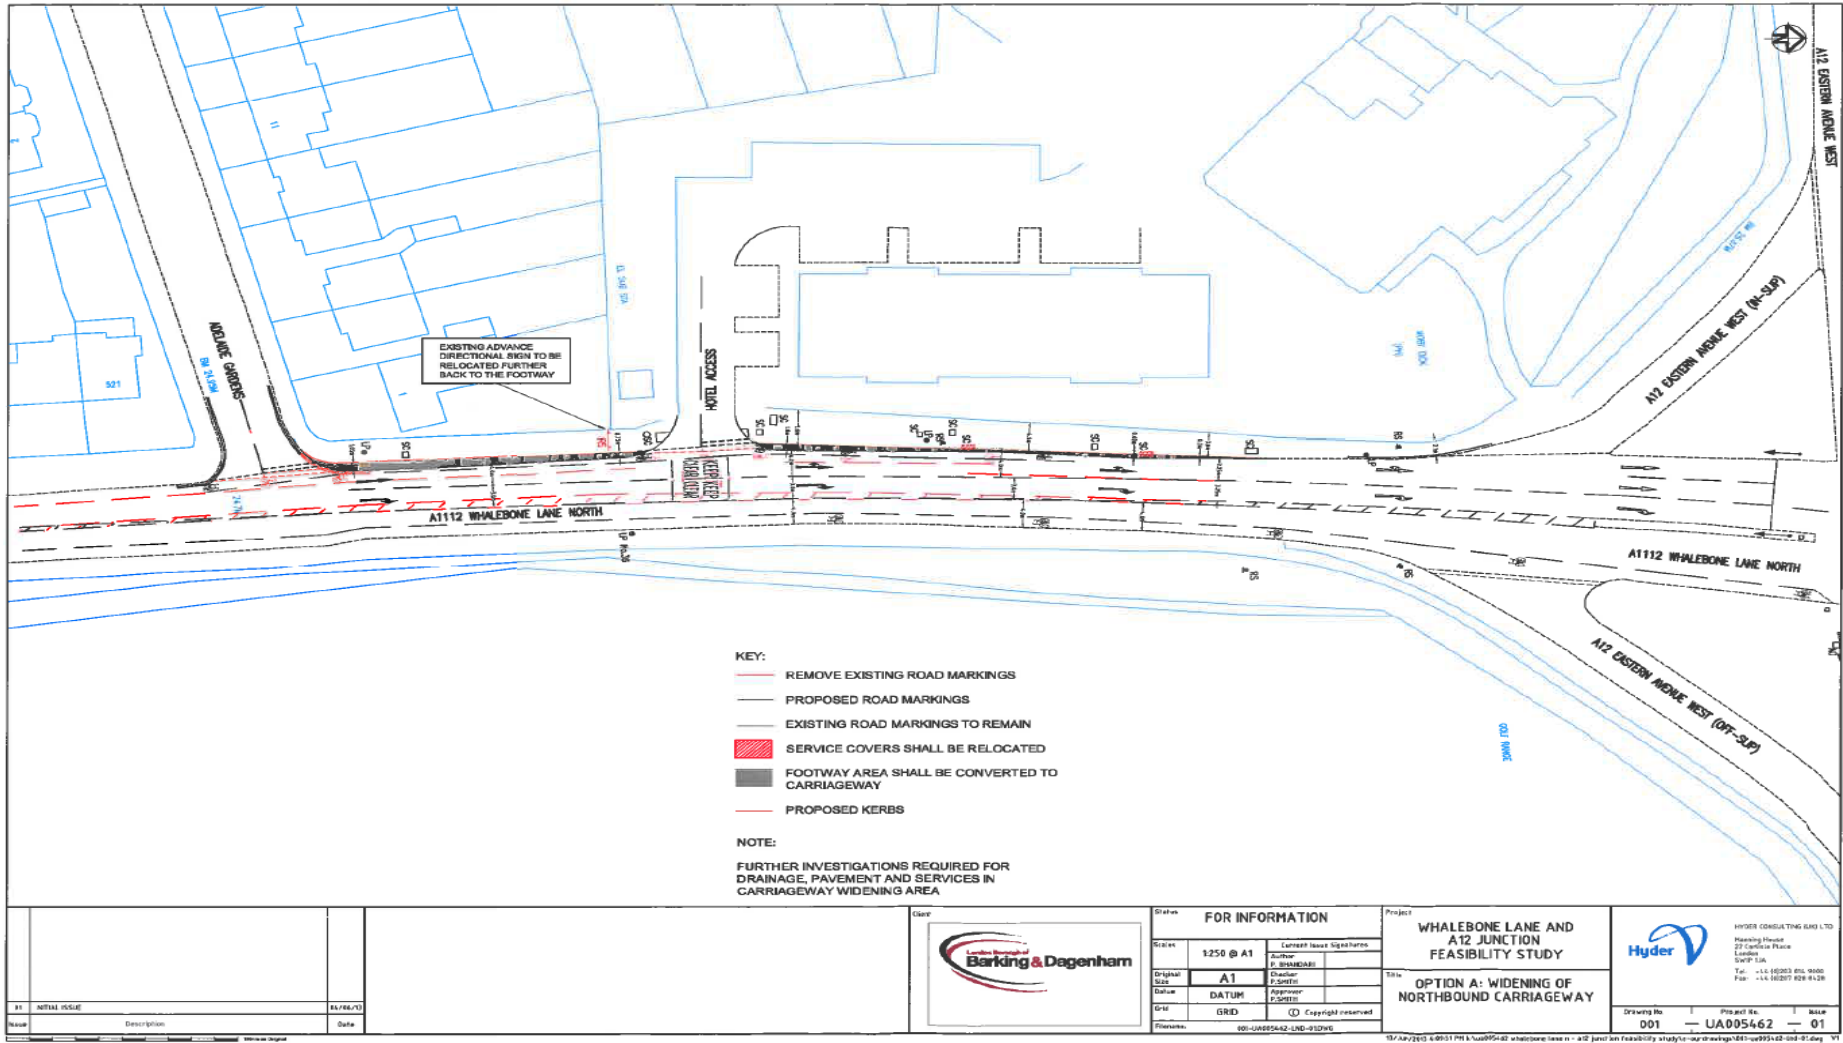

Drawing 2: Whalebone Lane North (Adelaide Gardens – Pemberton Gardens)

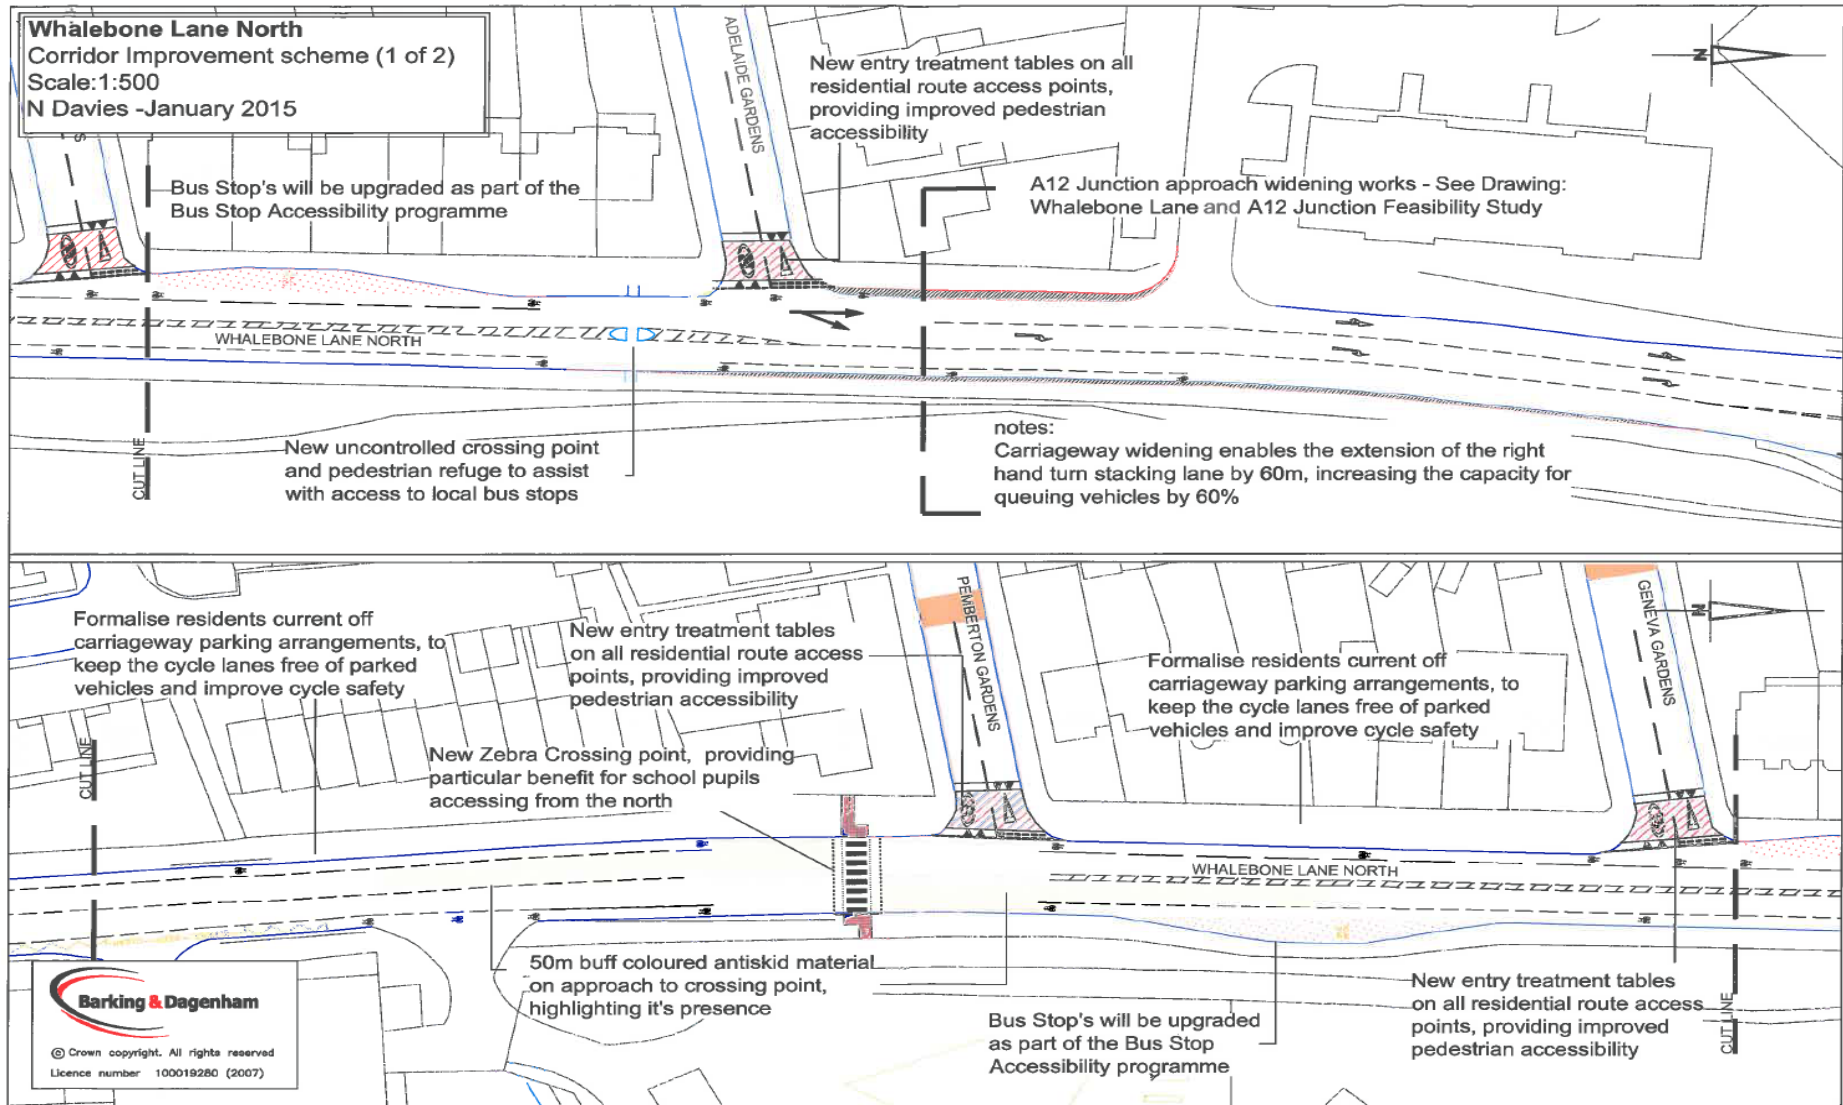

Drawing 3: Whalebone Lane North (Cavendish Gardens – Mill Lane)

