


Padnall Lake

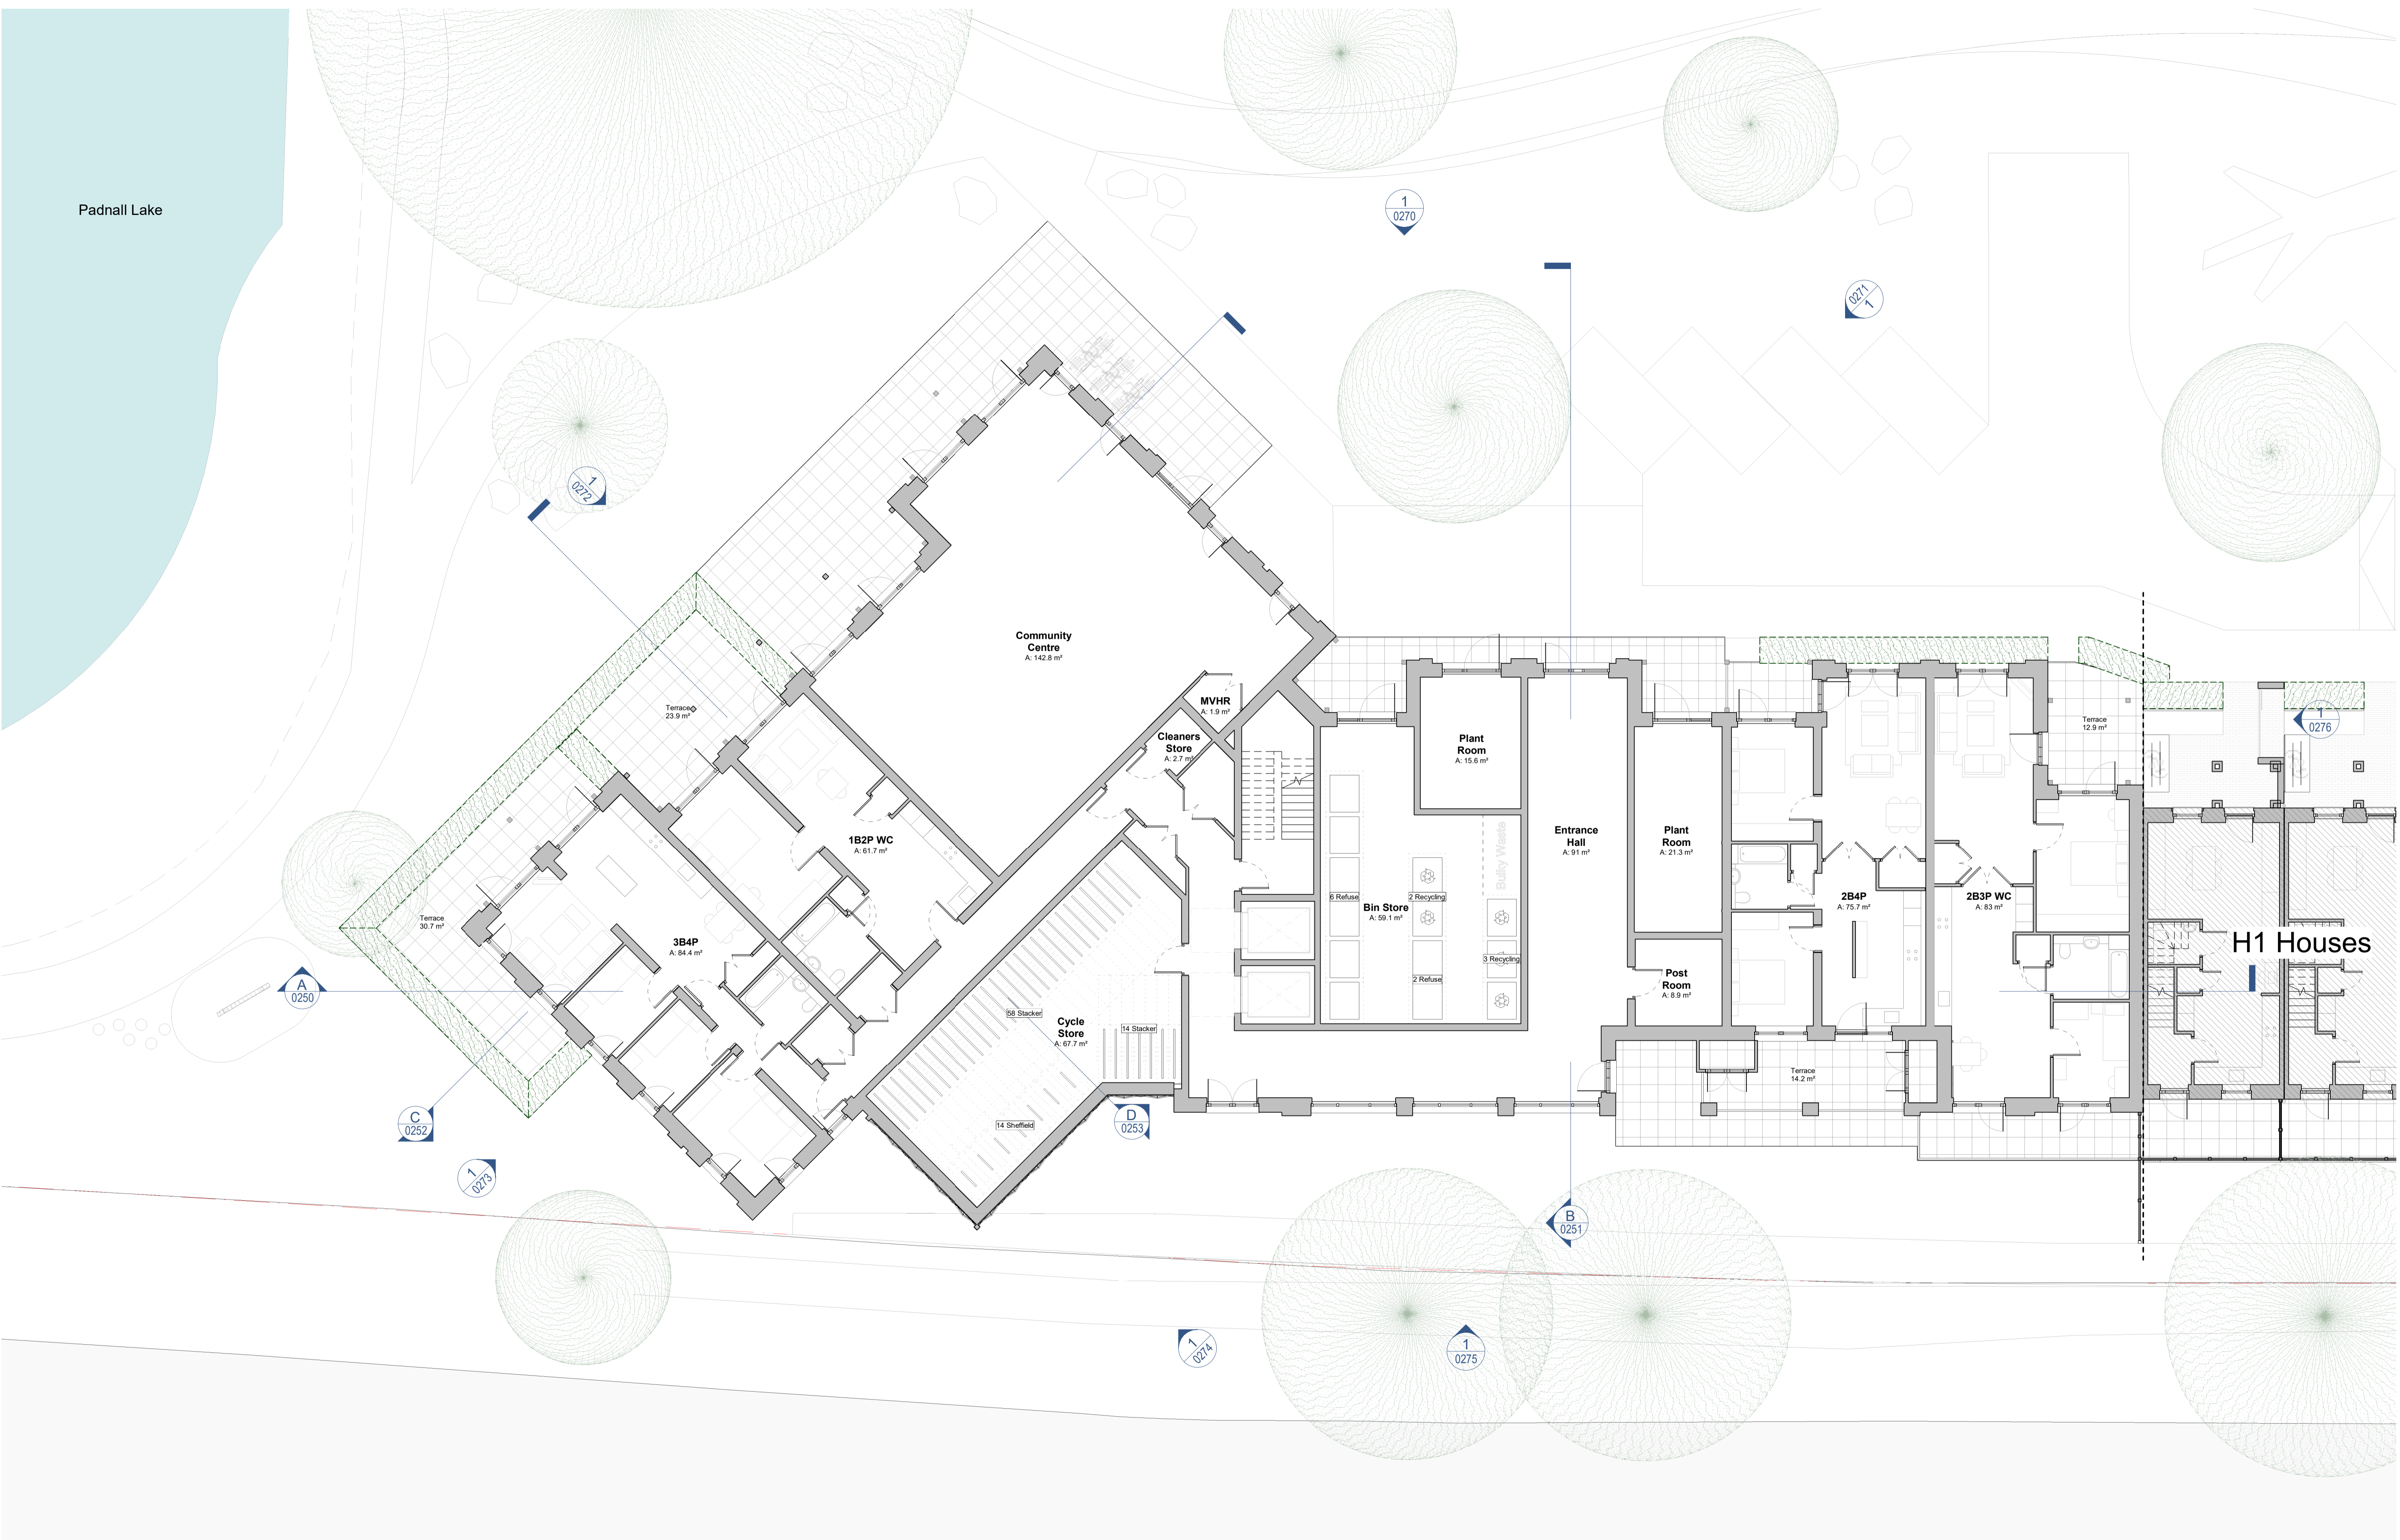


revision	date	drawn	description
-	22.07.20	LTD	Initial Issue
A	31.07.20	LTD	For Planning

Notes: -
 Do not scale from drawings unless by agreement with HTA. Use figured dimensions only. Check all dimensions on site prior to commencing the works. Drawing to be read in conjunction with other relevant consultant information.

This drawing is the copyright of HTA Design LLP and must not be copied or reproduced in part, or in whole, without the express permission of HTA Design LLP. Drawing to be read in conjunction with specification.

0m 2m 4m 6m 8m 10m

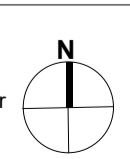

Block 1 Ground Floor Plan
 GA Plan

Be First
 Padnall Lake Marks Gate Estate

FOR PLANNING

BEF-PLB_HTA-A_01_DR_0200
 number

1:100 @ A1
 scale

HTA Design LLP
 www.hta.co.uk
 London | Edinburgh | Manchester | Bristol

BEF-PLB
 job reference

LTD
 drawn

hta

A

revision