


KEY:
 BE FIRST OWNERSHIP BOUNDARY LINE

BASED ON THE FOLLOWING INFORMATION:

- Drawing "SES-10923-003 Draft Legal Boundary" received from McLaren 21-02-2020

Notes:
 Do not scale. All dimensions are in millimetres unless otherwise stated. This drawing should be read in conjunction with all relevant project information and contract documentation. All dimensions to be checked prior to fabrication and or commencement of works. All works to comply with all relevant legal standards, building regulations and warranty provider requirements. Report any discrepancies, if in doubt ask.

Rev	Status	Date	Description	Drn	Chkd
C01	A1	28.09.20	Planning Issue	JM	

Client Name:
McLaren Construction Ltd.

Project Name:
12 Thames Road

Drawing Name:
Site Location Plan - Existing


Drawing Number:
 BF0024-BPTW-11-00-ST-A-040002

Rev: **C01** Status: **A1**


Project No: **19-318** RIBA Stage: **3** Drawn By: **AC** Scale: **1:1250 @ A2**

PRELIMINARY - FOR COMMENT

40 Norman Road,
 Greenwich, London
 SE10 9QX
 t. 020 8293 5175
 bptw.co.uk

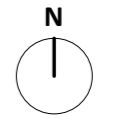1:1250m

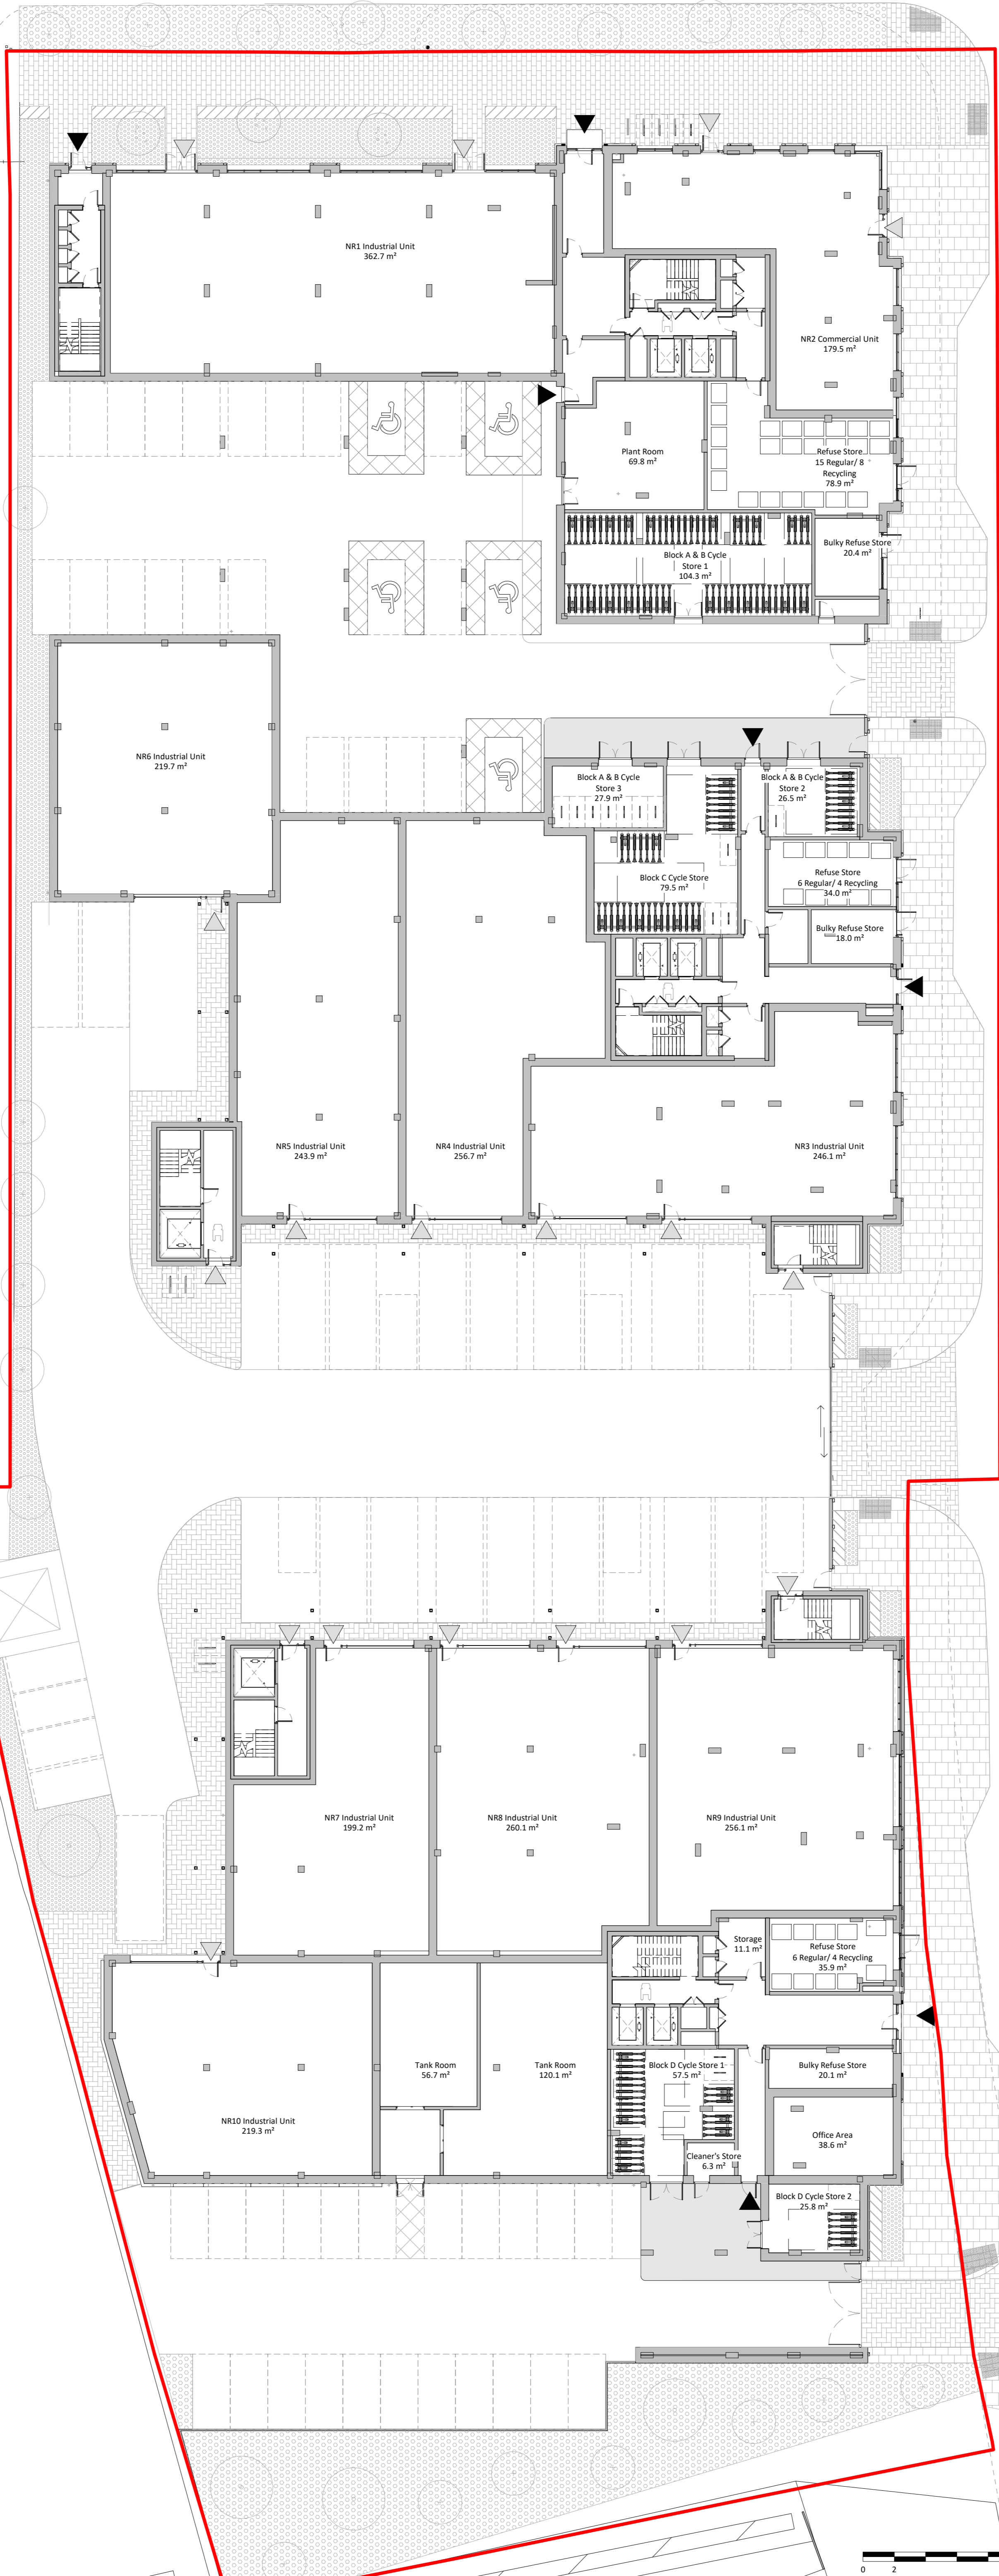

ENTRANCES KEY:

- ▲ Commercial/Light Industrial Entrance
- ▼ Communal Residential Entrance



Notes:
 Do not scale. All dimensions are in millimetres unless otherwise stated. This drawing should be read in conjunction with all relevant project information and contract documentation. All dimensions to be checked prior to fabrication and/or commencement of works. All works to comply with all relevant legal standards, building regulations and warranty provider requirements. Report any discrepancies, if in doubt ask.





Rev	Status	Date	Description	Drn	Chkd
C01	A1	28.09.20	Planning Issue		JM

Client Name: McLaren Construction Ltd.					
Project Name: 12 Thames Road					
Drawing Name: General Arrangement Plan - Ground Floor					
Drawing Number:	Rev:	Status:			
BF0024-BPTW-12-00-DR-A-100101	C01	A1			
Project No:	RIBA Stage:	Drawn By:	Scale:		
19-318	3	MM	1:200 @ A1		

PLANNING ISSUE

40 Norman Road,
 Greenwich, London
 SE10 9QX
 t 020 8293 5175
 bptw.co.uk

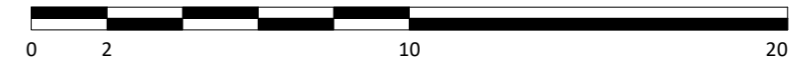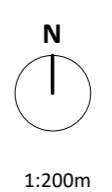

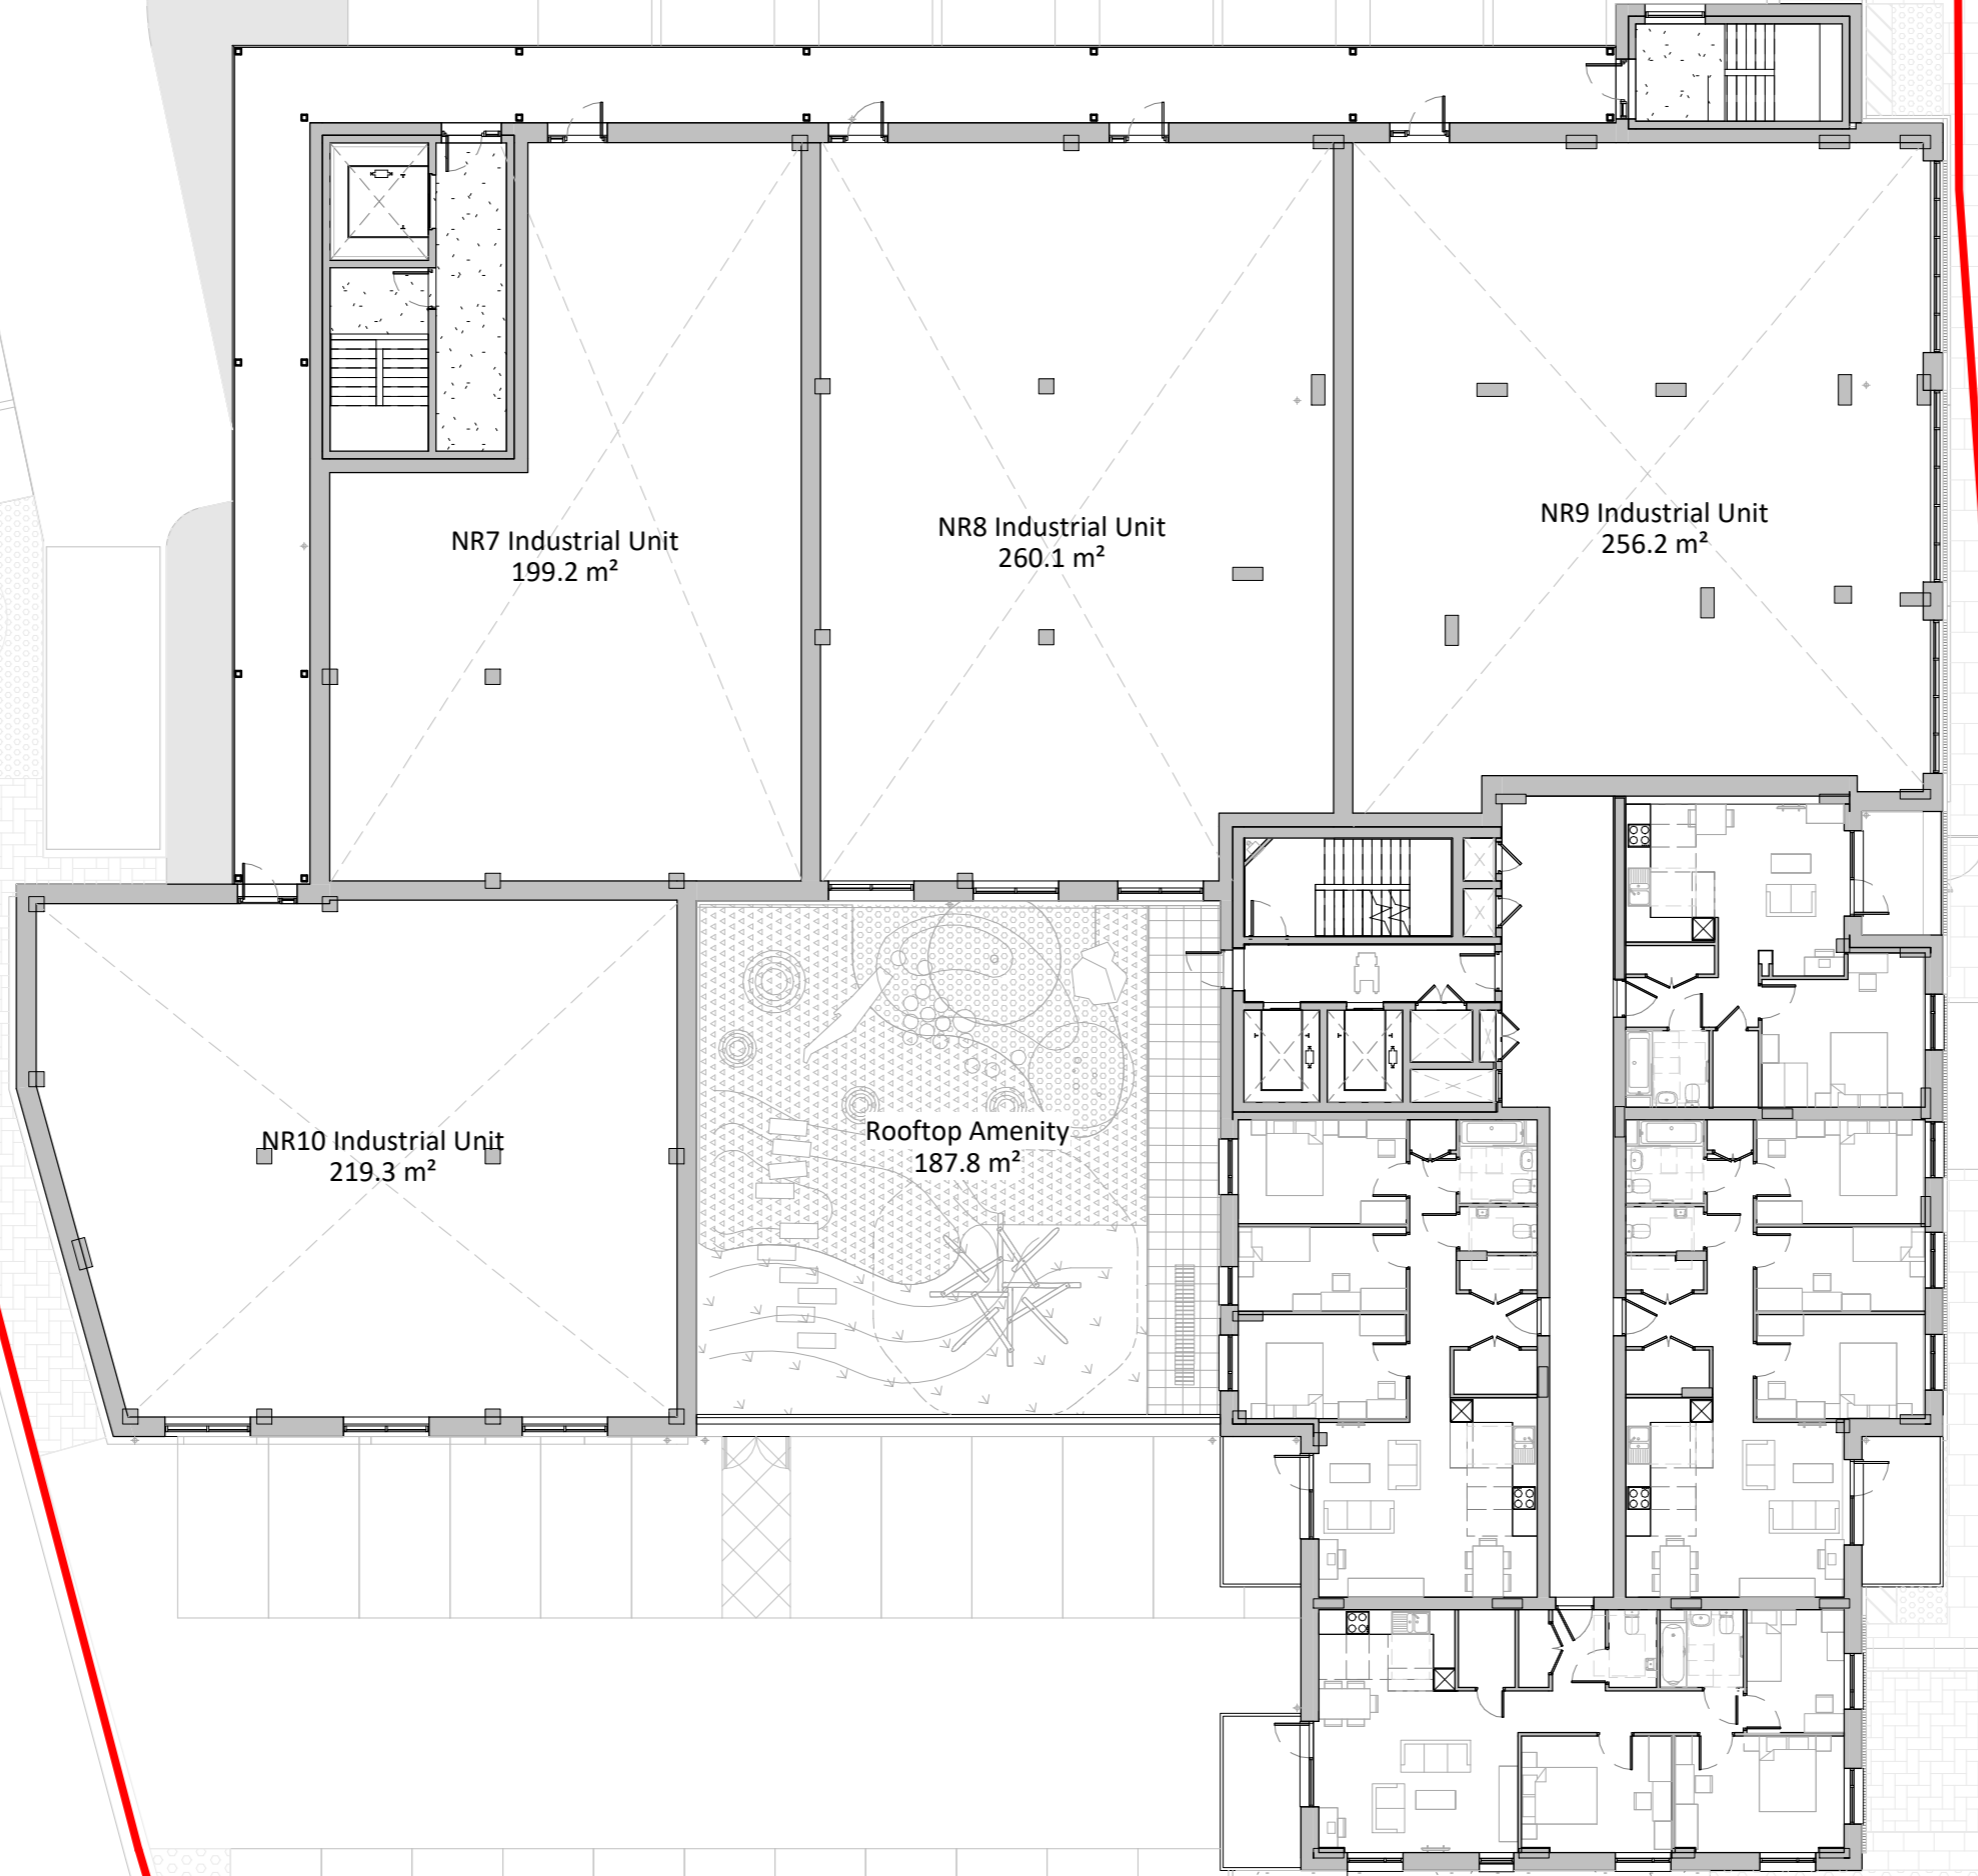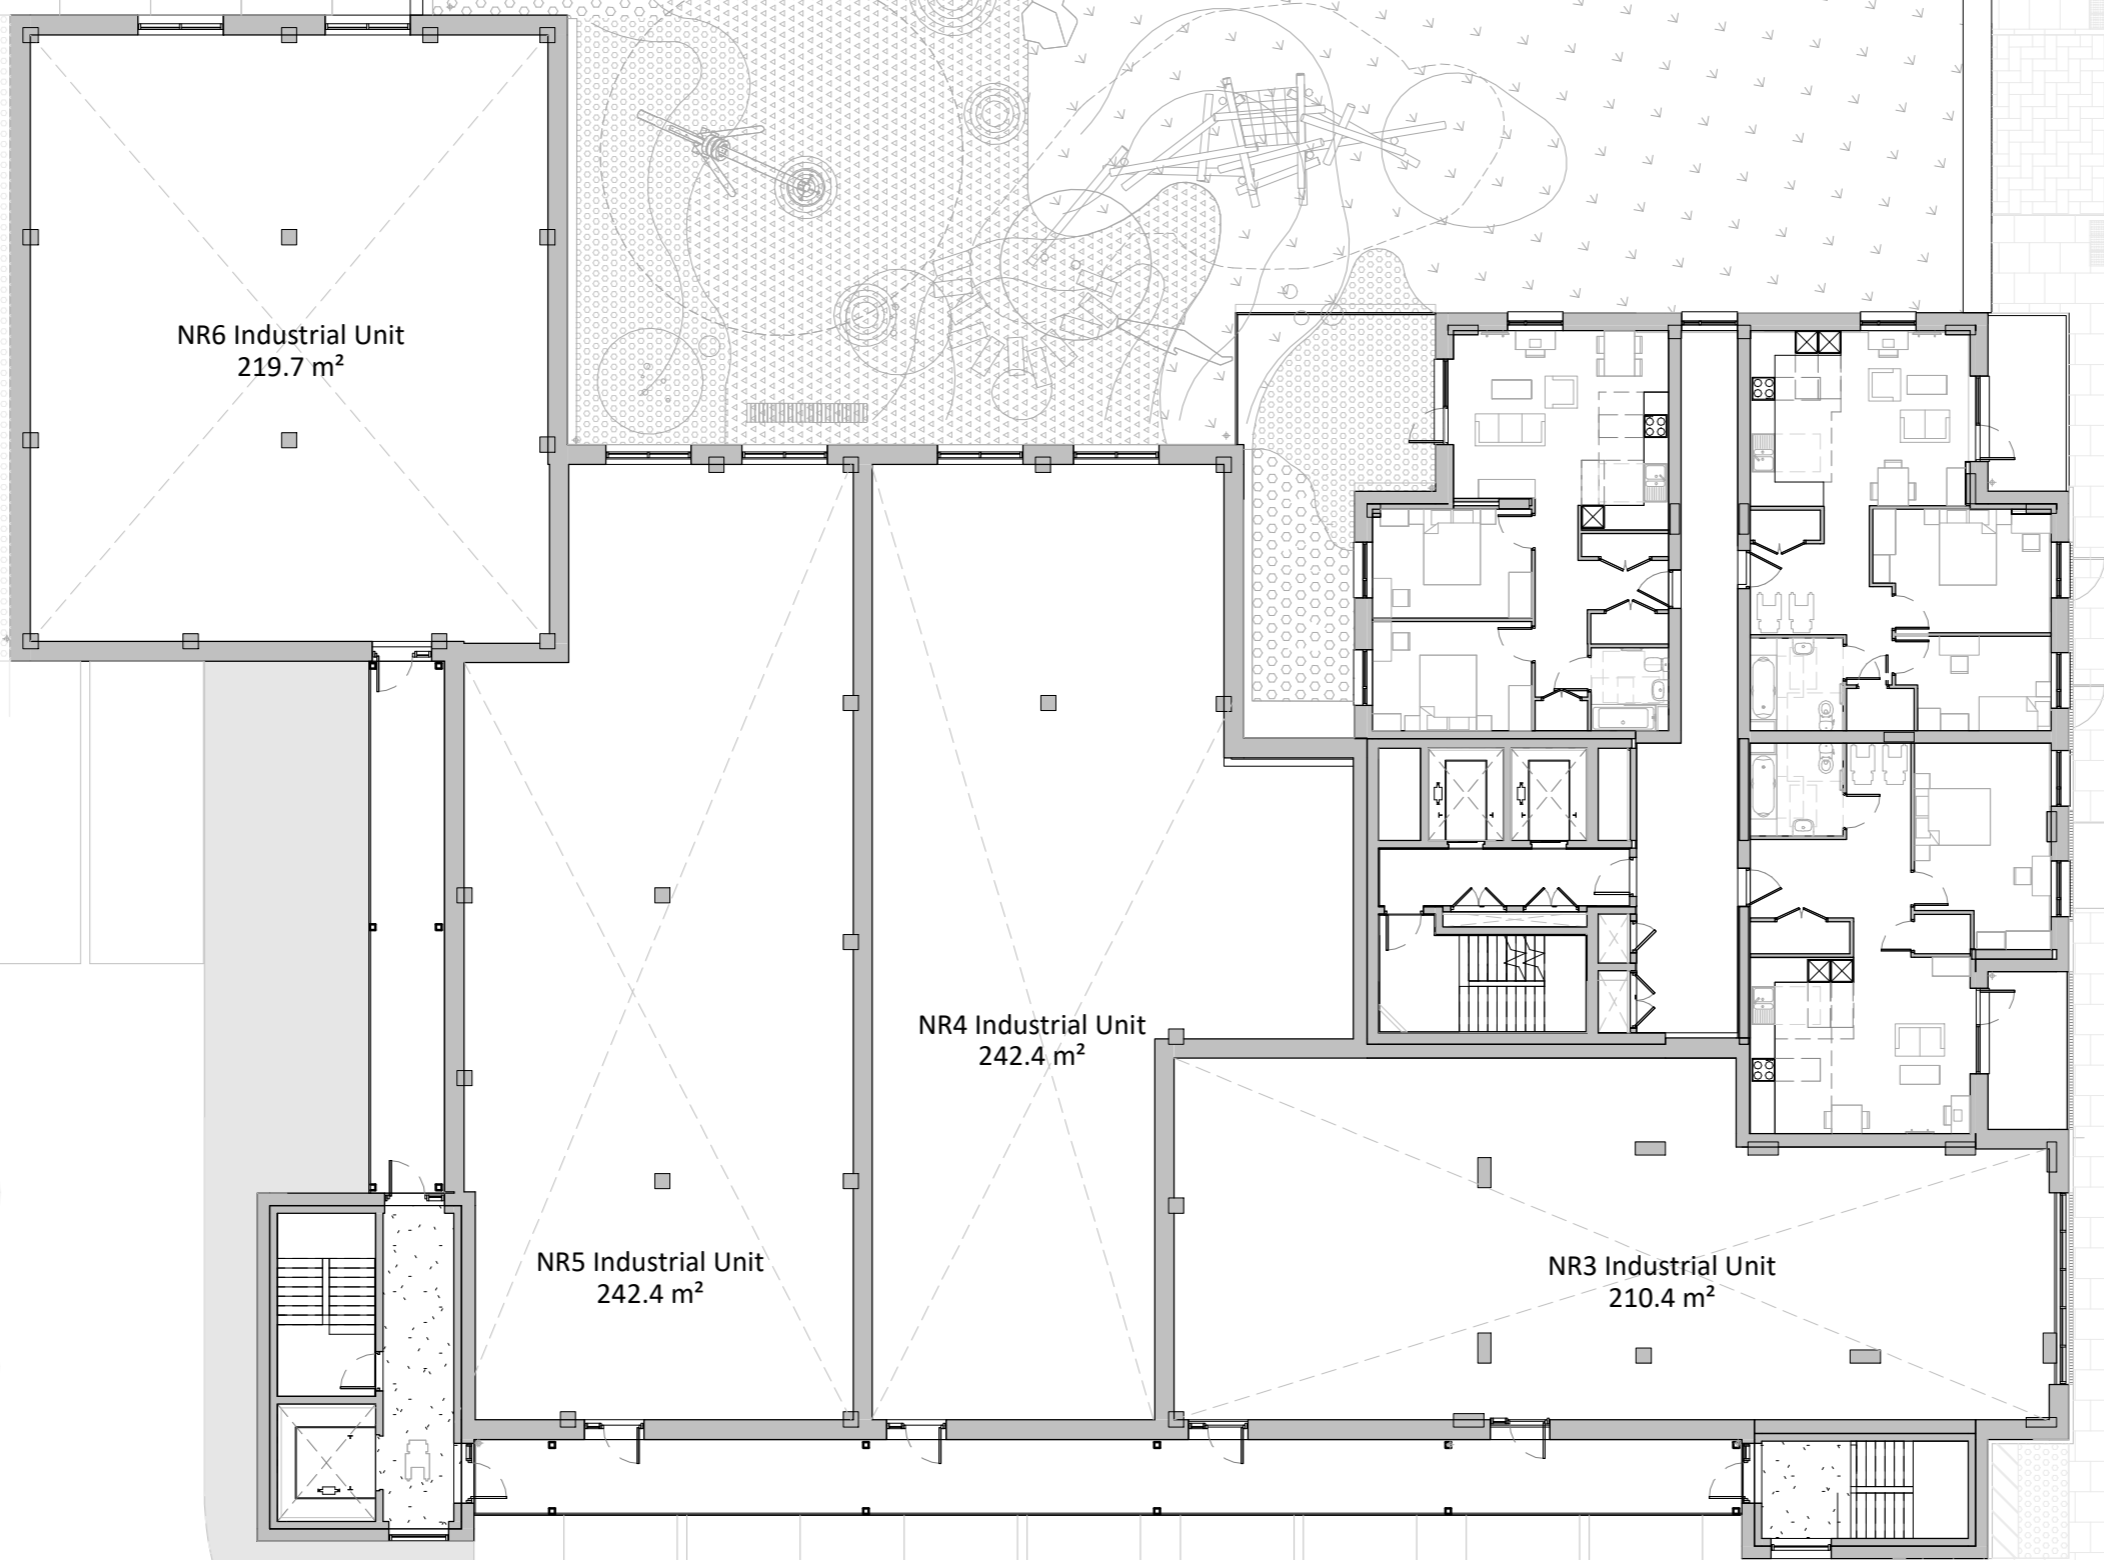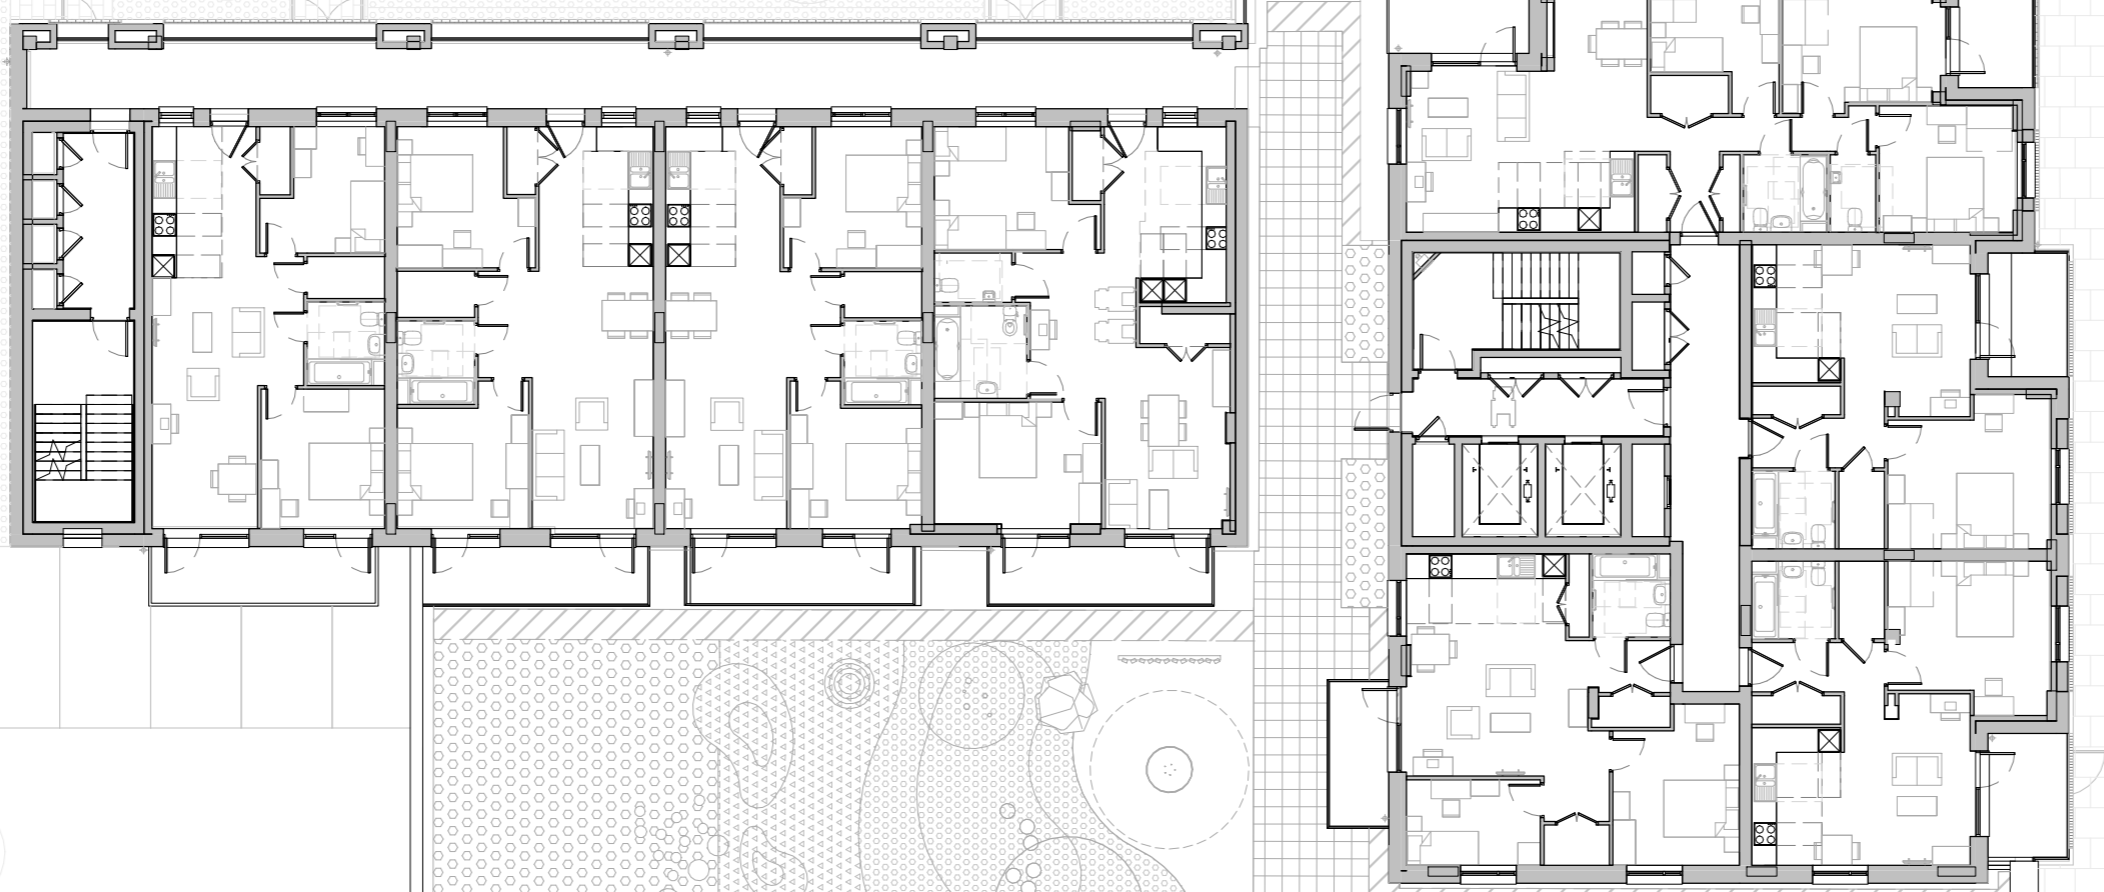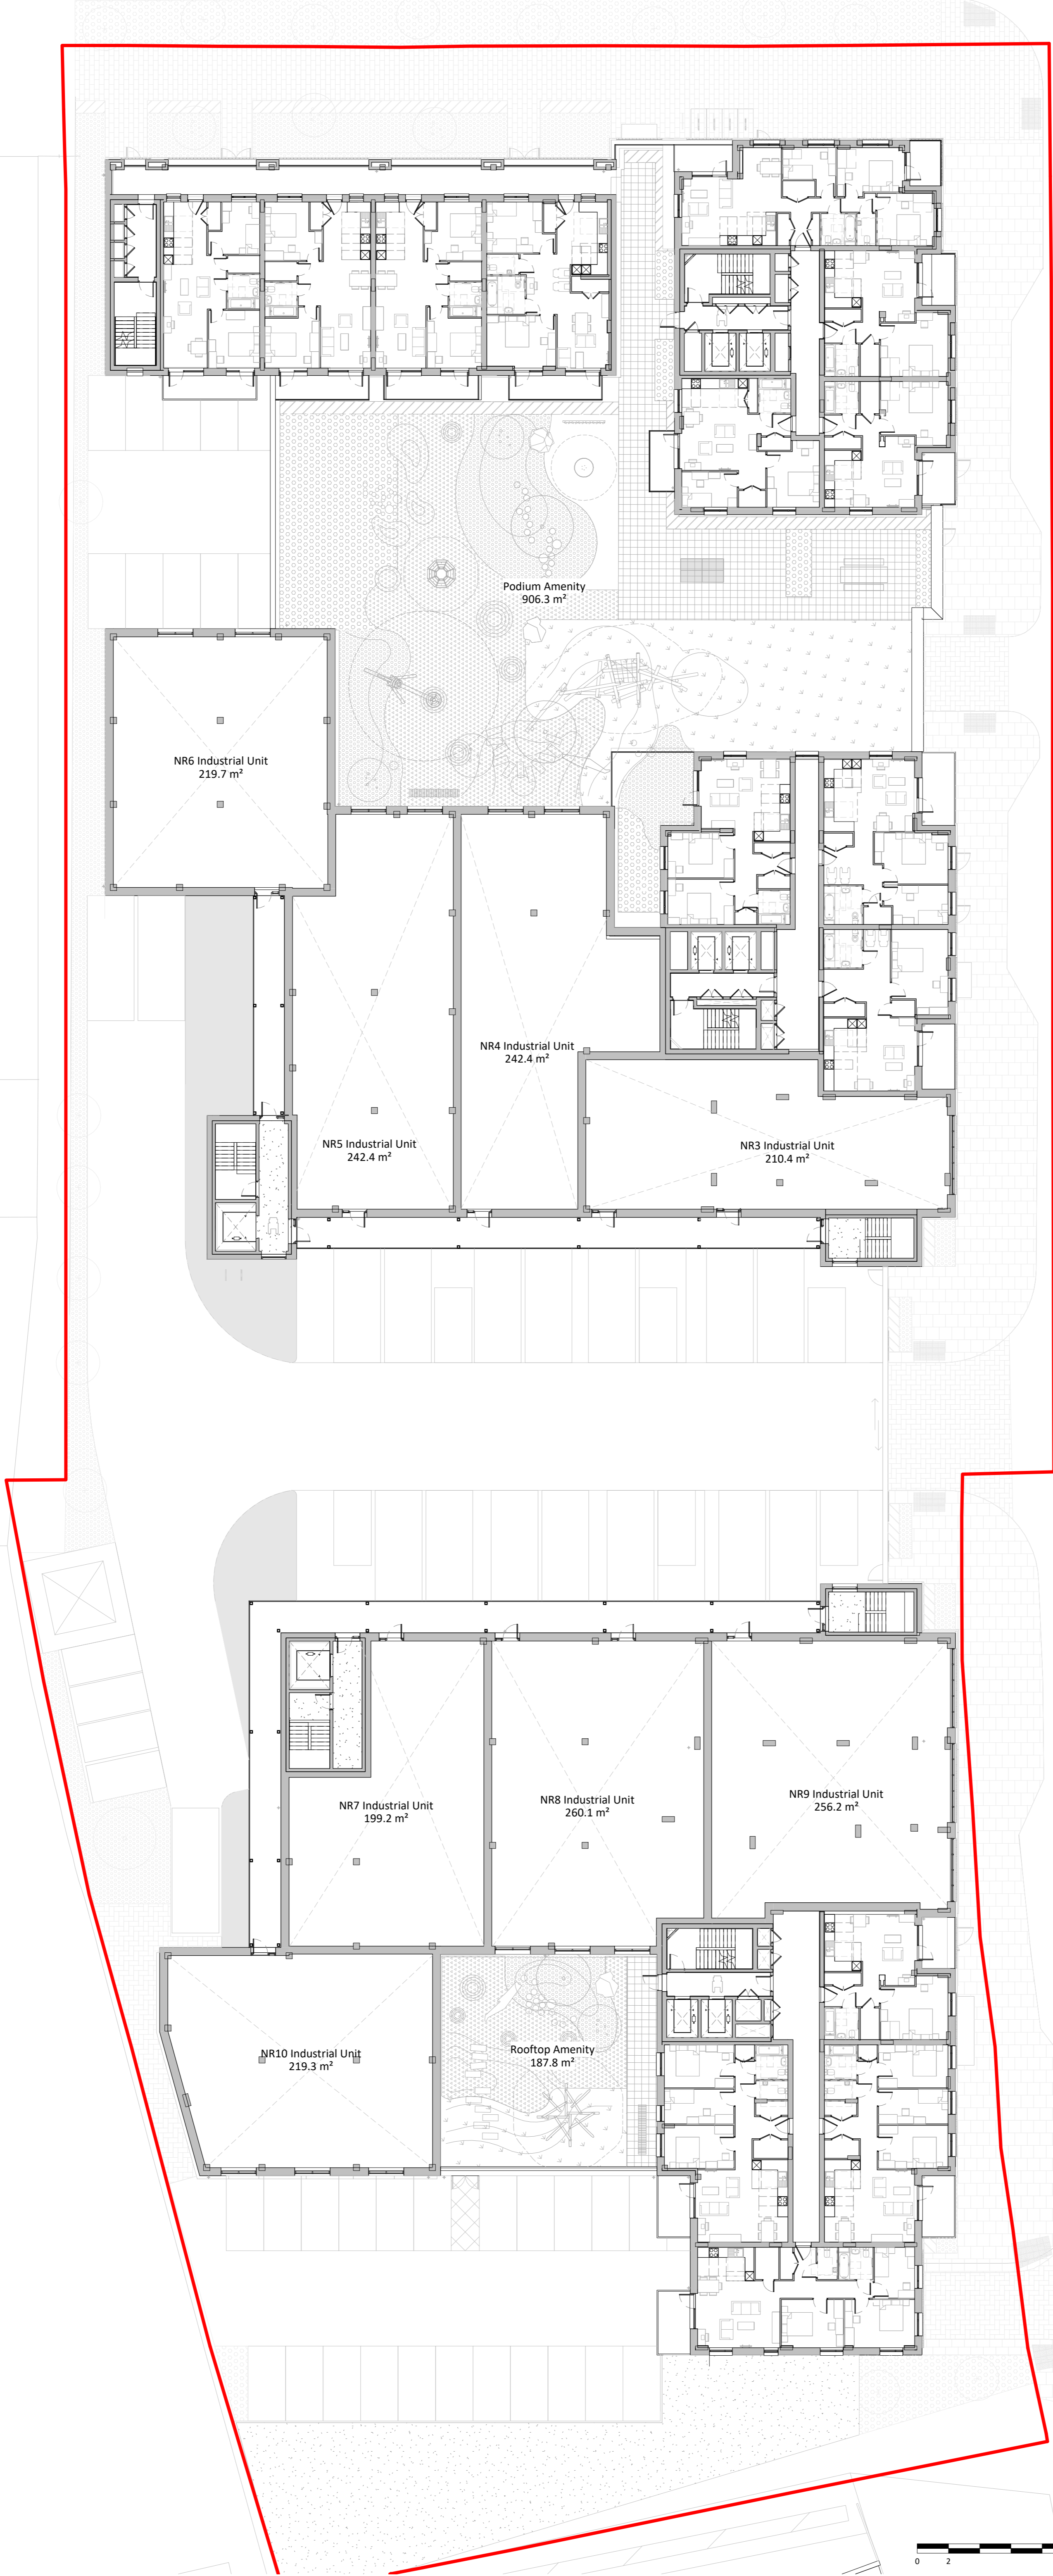



Notes:
 Do not scale. All dimensions are in millimetres unless otherwise stated. This drawing should be read in conjunction with all relevant project information and contract documentation. All dimensions to be checked prior to fabrication and/or commencement of works. All works to comply with all relevant legal standards, building regulations and warranty provider requirements. Report any discrepancies, if in doubt ask.


Rev	Status	Date	Description	Drn	Chkd
C01	A1	28.09.20	Planning Issue	JM	

Client Name: McLaren Construction Ltd.					
Project Name: 12 Thames Road					
Drawing Name: General Arrangement Plan - First Floor					
Drawing Number: BF0024-BPTW-12-01-DR-A-100102		Rev: C01	Status: A1		
Project No: 19-318	RIBA Stage: 3	Drawn By: MM	Scale: 1:200 @ A1		

PLANNING ISSUE

40 Norman Road,
 Greenwich, London
 SE10 9QX
 t 020 8293 5175
 bptw.co.uk

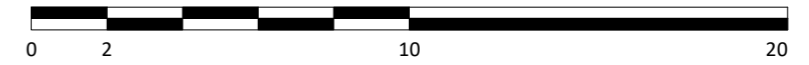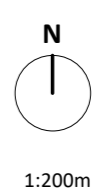

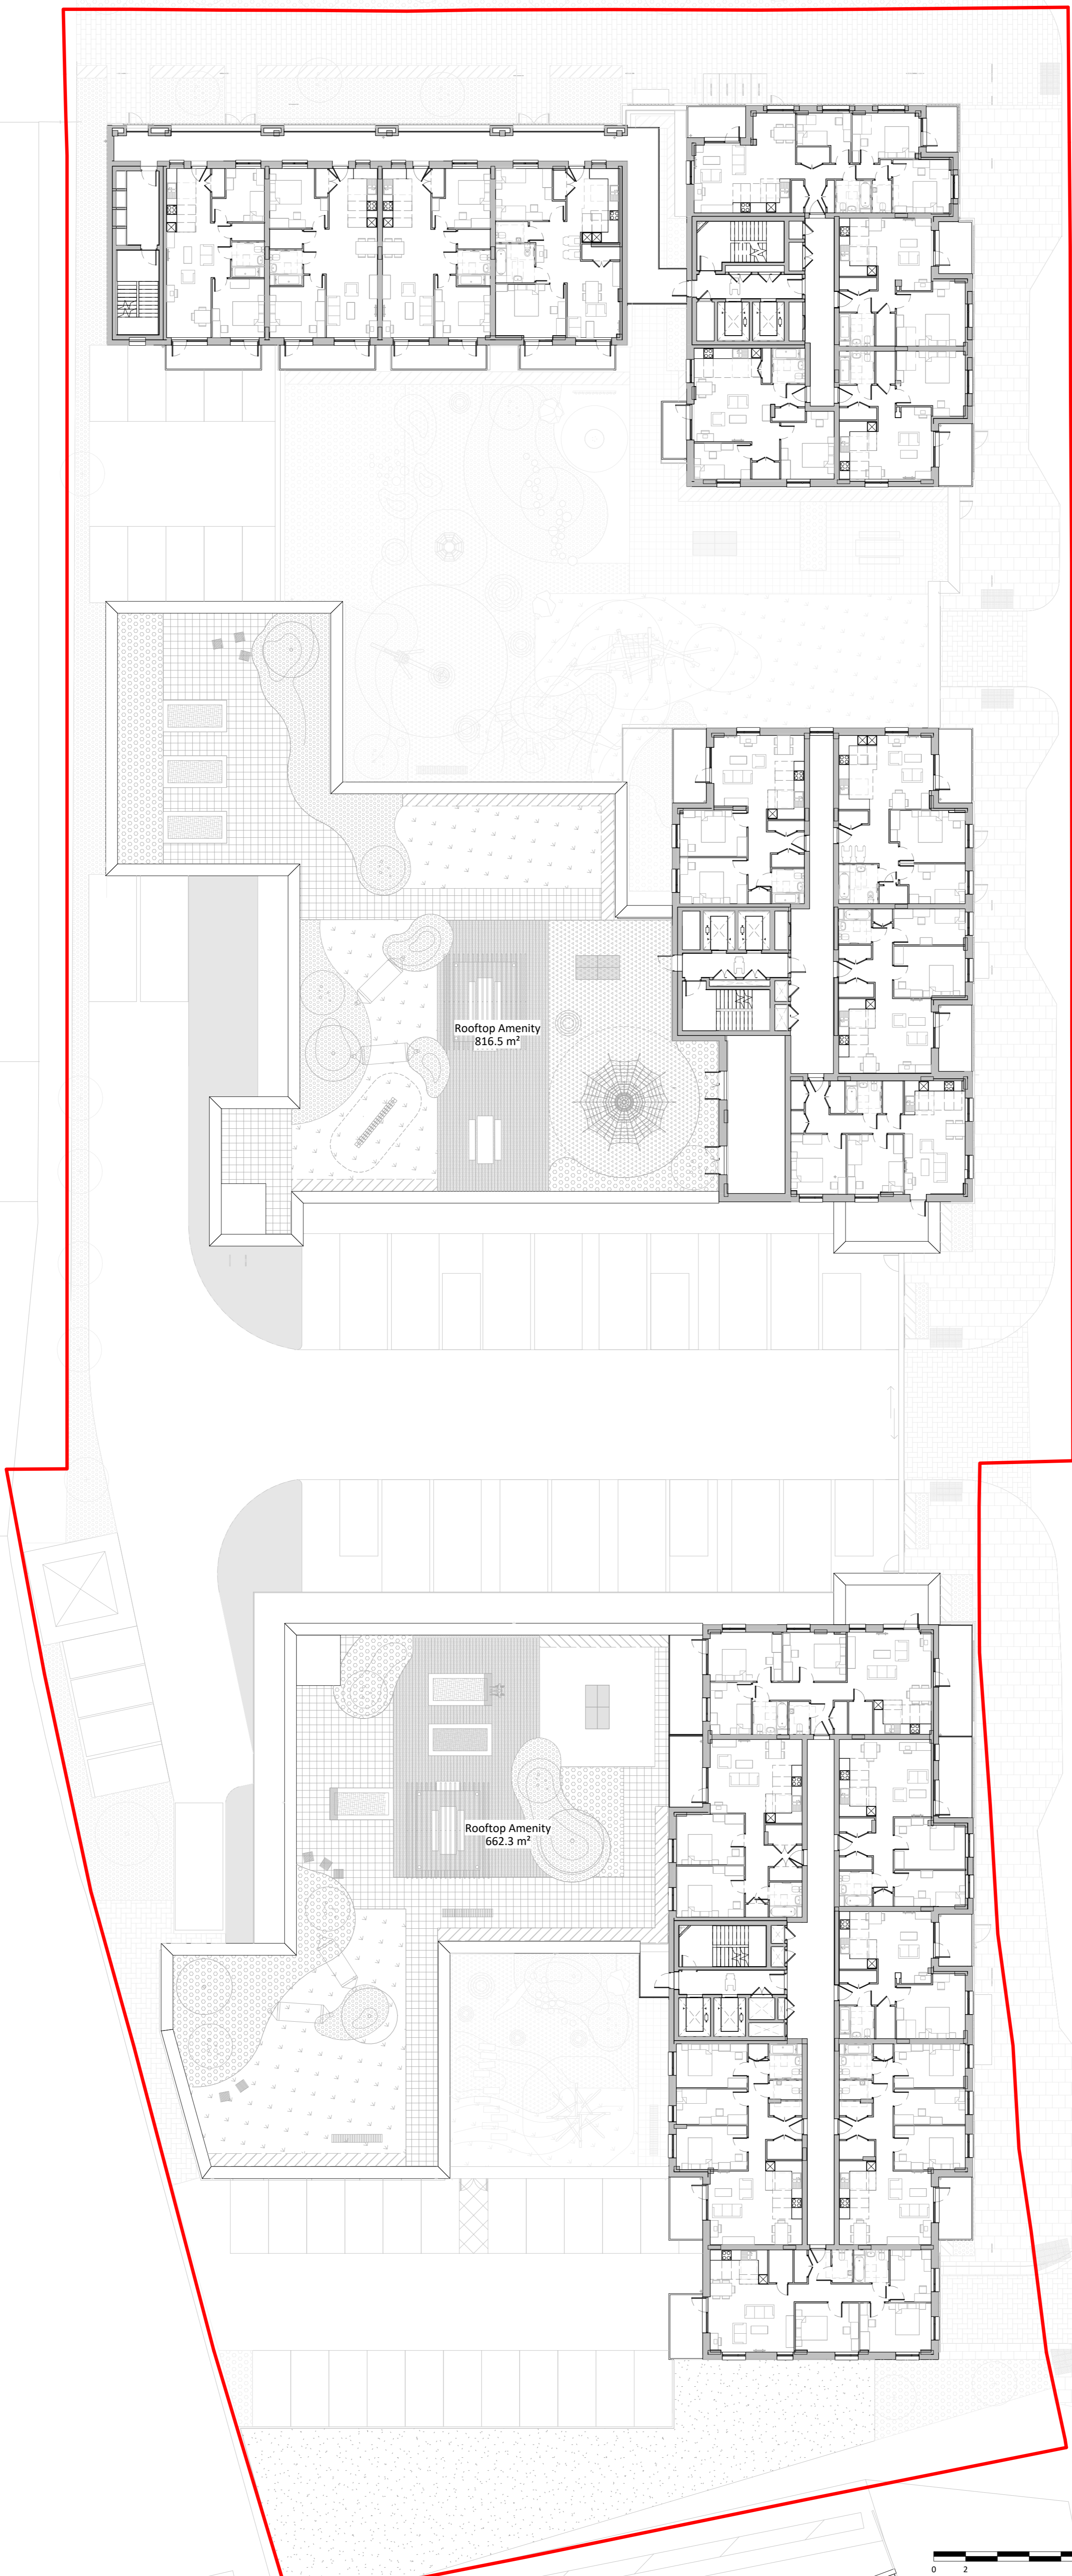Notes:
 Do not scale. All dimensions are in millimetres unless otherwise stated. This drawing should be read in conjunction with all relevant project information and contract documentation. All dimensions to be checked prior to fabrication and/or commencement of works. All works to comply with all relevant legal standards, building regulations and warranty provider requirements. Report any discrepancies, if in doubt ask.

Rev	Status	Date	Description	Drn	Chkd
C01	A1	28.09.20	Planning Issue	JM	

Client Name: McLaren Construction Ltd.					
Project Name: 12 Thames Road					
Drawing Name: General Arrangement Plan - Third Floor					
Drawing Number: BF0024-BPTW-12-03-DR-A-100104		Rev: C01	Status: A1		
Project No: 19-318	RIBA Stage: 3	Drawn By: MM	Scale: 1:200 @ A1		

PLANNING ISSUE

40 Norman Road,
 Greenwich, London
 SE10 9QX
 t 020 8293 5175
 bptw.co.uk

