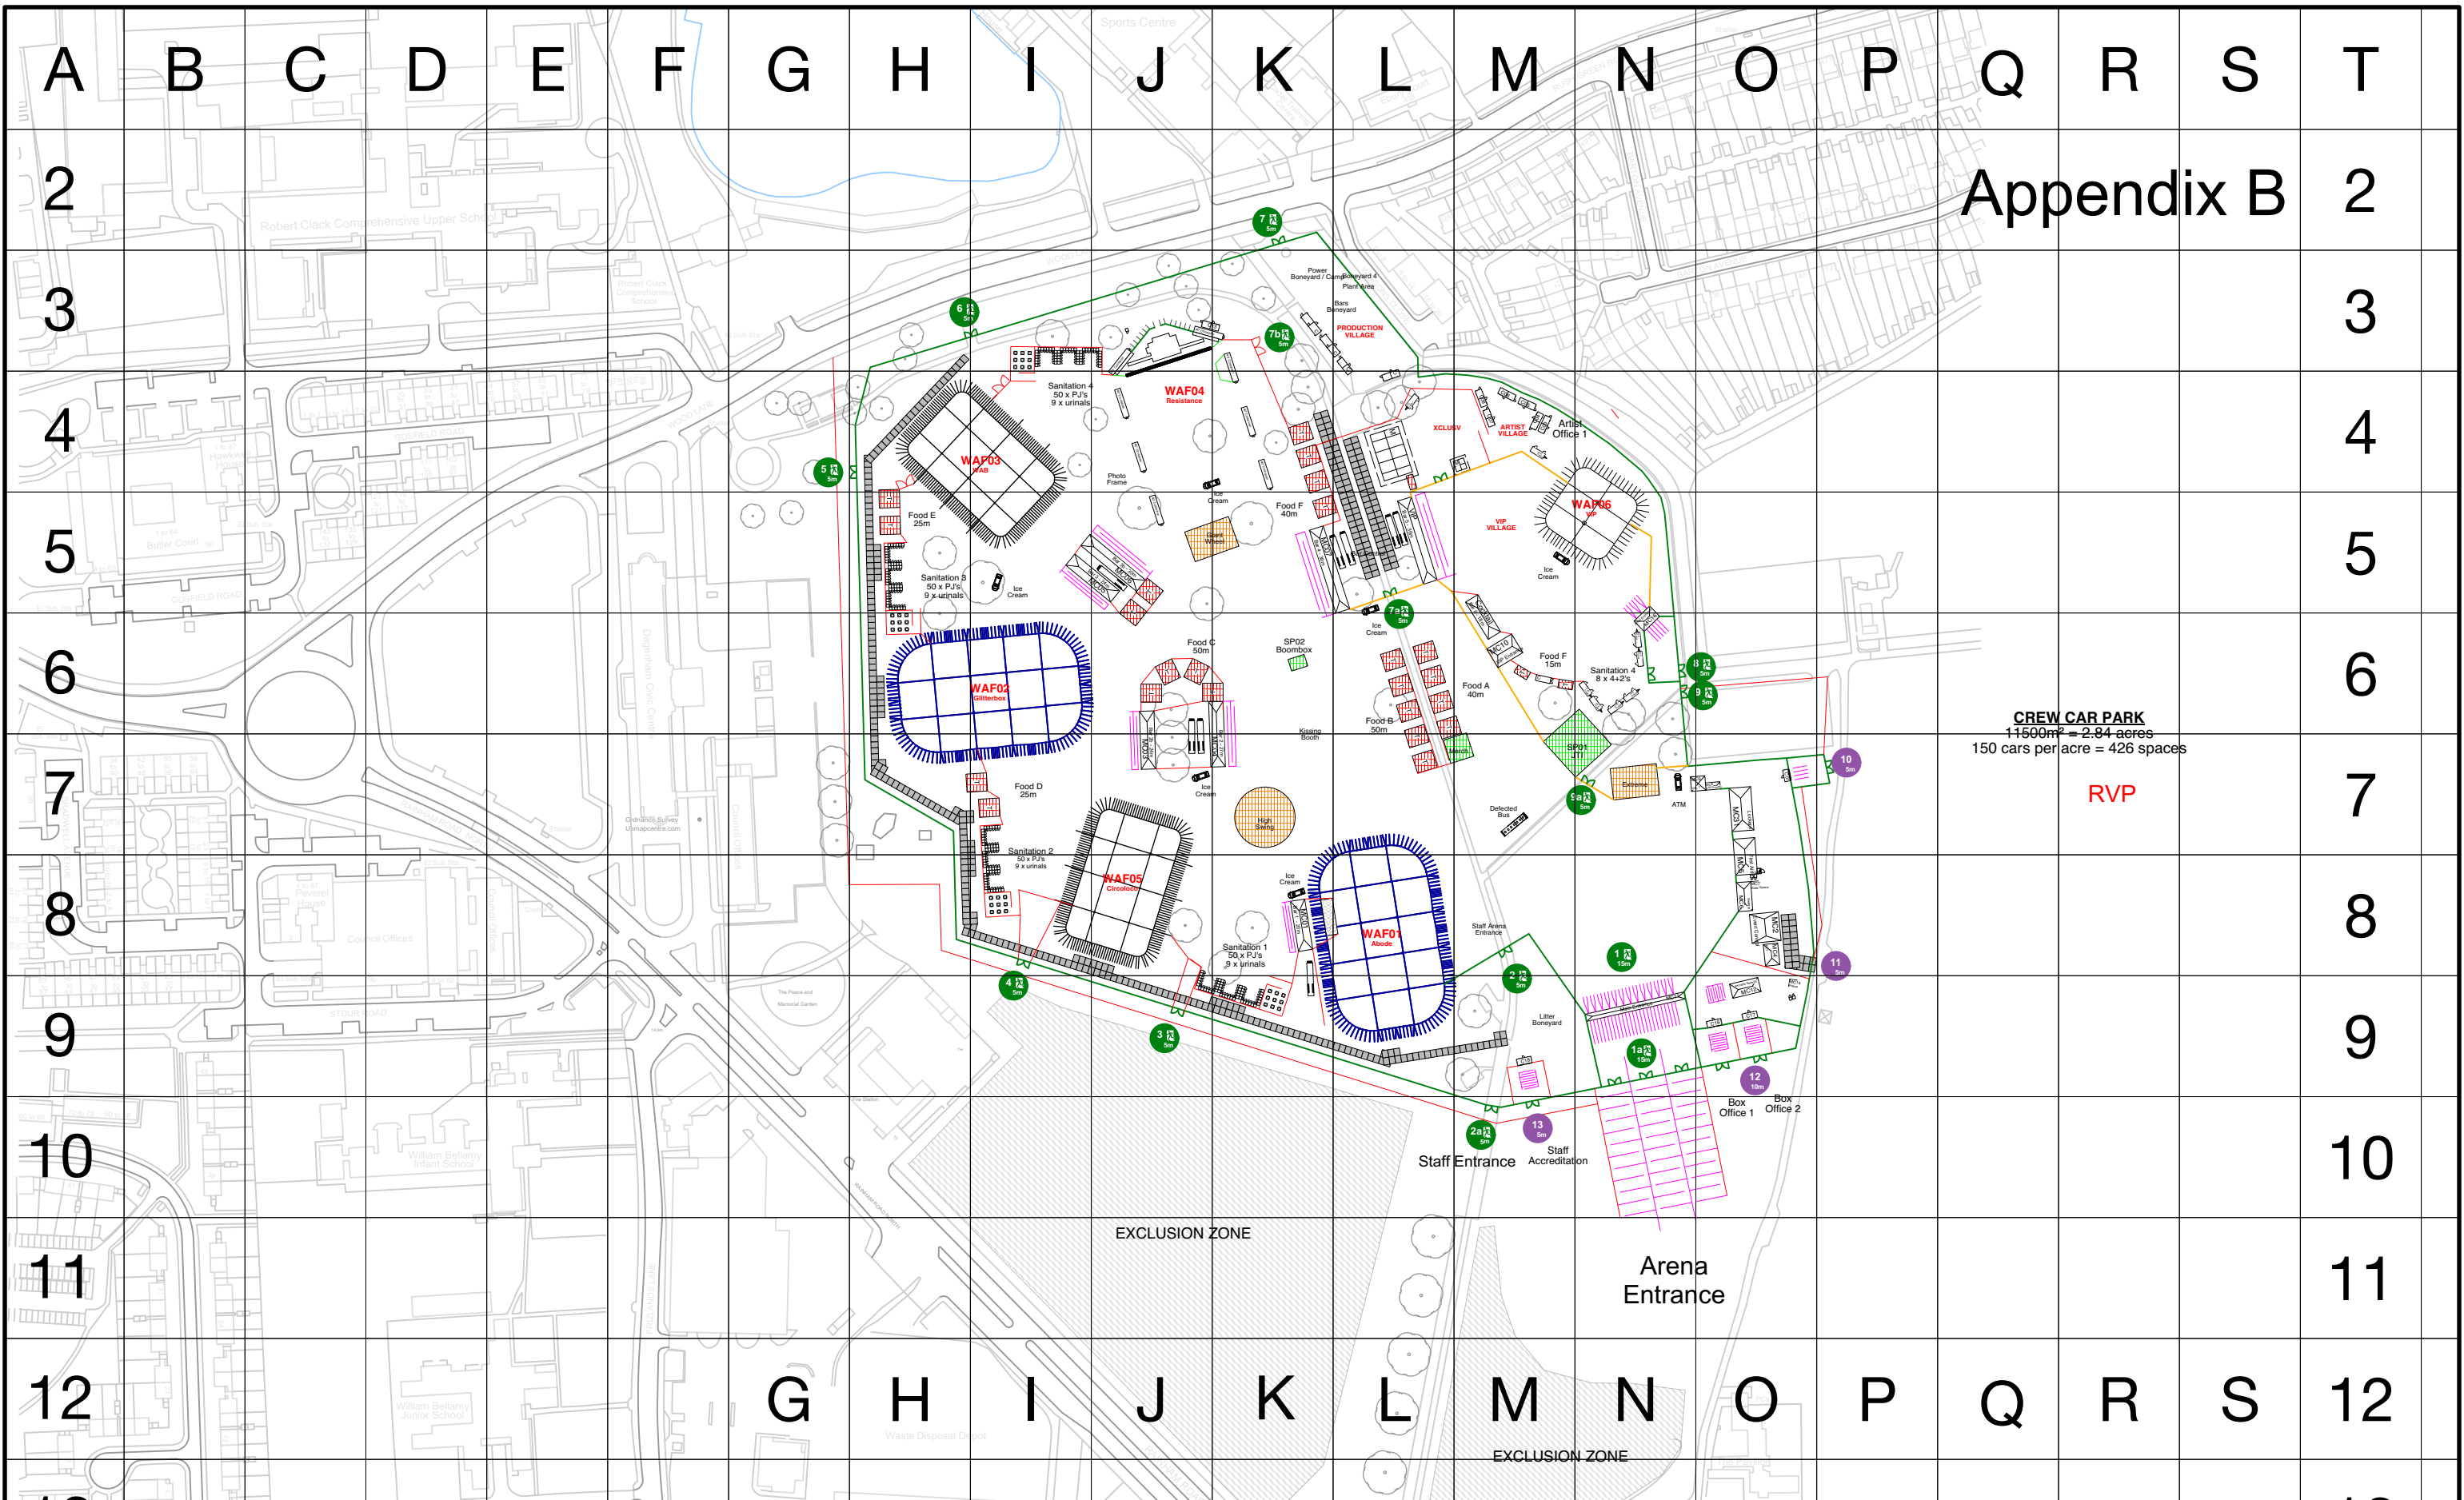

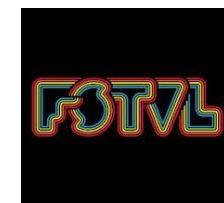

















Appendix B



CREW CAR PARK
11500m² = 2.84 acres
150 cars per acre = 426 spaces

RVP

 	WE ARE FSTVL DAG 2020 Venue: Central Park Dagenham DRAWING TITLE: Site Overview This drawing is copyright and may not be reproduced or distributed without the express permission of the copyright holder.		DRAWN BY: DW DATE: 18/05/2020 SCALE: 1:2000@A3 REVISION: E.1	Key Barrier:  Met Barrier:  Heras:  Hi Hoard:  Smart Hoard:  Steel Shield:  Trakway:  Sponsor:  Food Concession:  Market:  Fairground:  Festoon:  Tower Light:  TLn Gate:  Emergency Exit: 
--	--	--	---	--