



NOTES:  
 SUBJECT TO STATUTORY CONSENTS  
 SUBJECT TO SURVEY  
 BASED ON OS MAP REPRODUCED BY PERMISSION OF CONTROLLER OF HM STATIONARY OFFICE (c) CROWN COPYRIGHT  
 COPYRIGHT RESERVED  
 DO NOT USE ELECTRONIC VERSIONS OF THIS DRAWING TO DETERMINE DIMENSIONS UNLESS SPECIFICALLY AUTHORISED BY MICHAEL SPARKS ASSOCIATES  
 IF USING AN ELECTRONIC VERSION OF THIS DRAWING FIGURED DIMENSIONS TAKE PRECEDENCE AND NOTIFY MICHAEL SPARKS ASSOCIATES OF ANY DISCREPANCIES

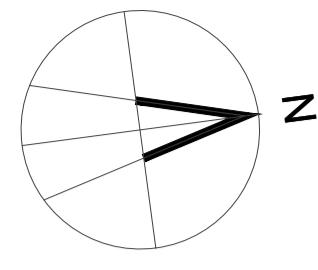

**KEY:**

- 20% Active electric charging spaces; 38 in total (36 to car park and 2 in location of security hub car park on Ground Floor). Each dot represents 2 charging points.
- 10% Passive electric charging spaces; 20 in total. Each dot represents 2 charging points.

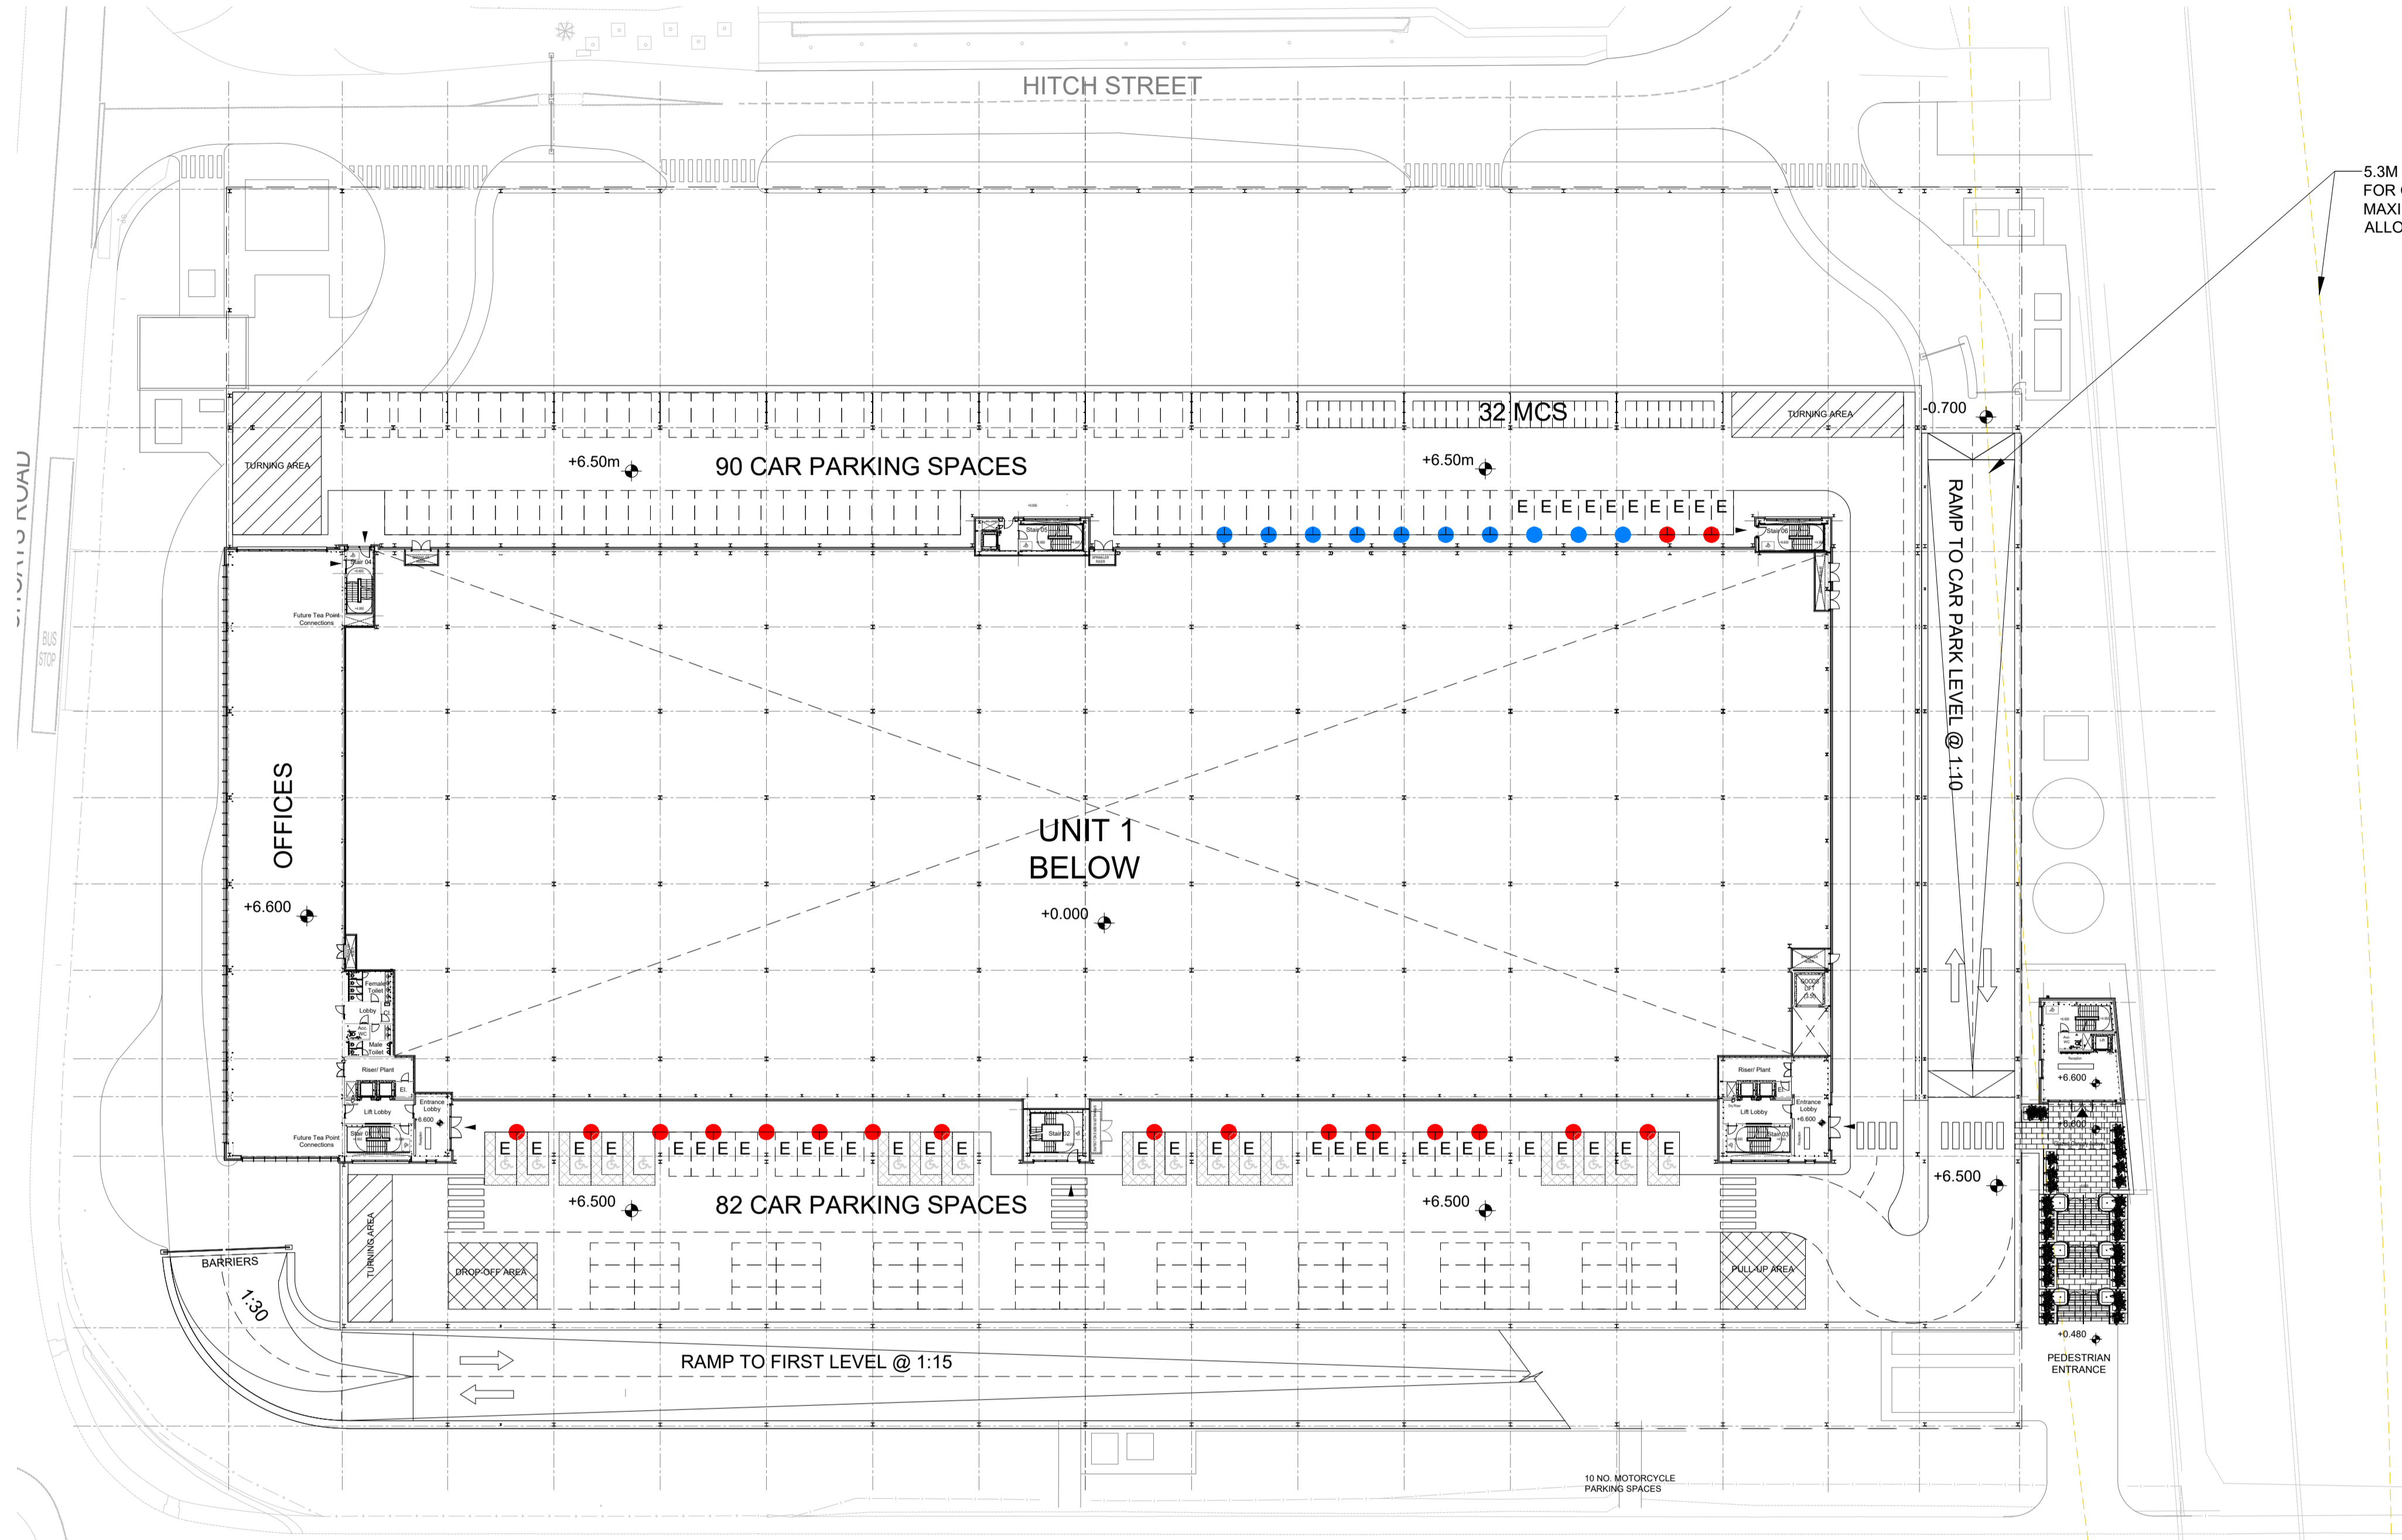

01  
206 UNIT 1 OFFICE & CAR PARK PLAN  
1:500

PLANNING				
REV	DATE	NOTE	DRAW	CHECK
D	04/11/2021	DLA SUBMISSION - Amended as per Client's comments	SS1	AC
C	17/09/2021	DLA SUBMISSION - Amended as per Client's comments	SS1	AC
B	11/05/2021	PLANNING SUBMISSION - Amended as per Client's comments	LW	AC
A	24/11/2020	PLANNING SUBMISSION - Amended as per Client's comments	LW	AC
-	16/11/2020	PLANNING SUBMISSION	LW	AC

**MICHAEL SPARKS ASSOCIATES**

CHARTERED ARCHITECTS

11 PLATO PLACE  
 STATIONS ROAD  
 LONDON SW6 4TU

TELEPHONE 020 7736 6162  
 FAX 020 7736 3896  
 www.mso-architects.co.uk

**SEGR0**

TITLE  
**SEGR0 PARK DAGENHAM, PLOT 2**

DRAWING  
**UNIT 1 OFFICE & CAR PARK PLAN**

CLIENT  
**SEGR0 (EAST PLUS) LIMITED**

DATE	SCALE	DRAWN
NOVEMBER 2020	1:500@A1	LW
	STATUS	CHECKED
	PLANNING	AC

DRAWING NUMBER  
**31221-PL-206D**